




SOUTH STREET
Zebra Crossing

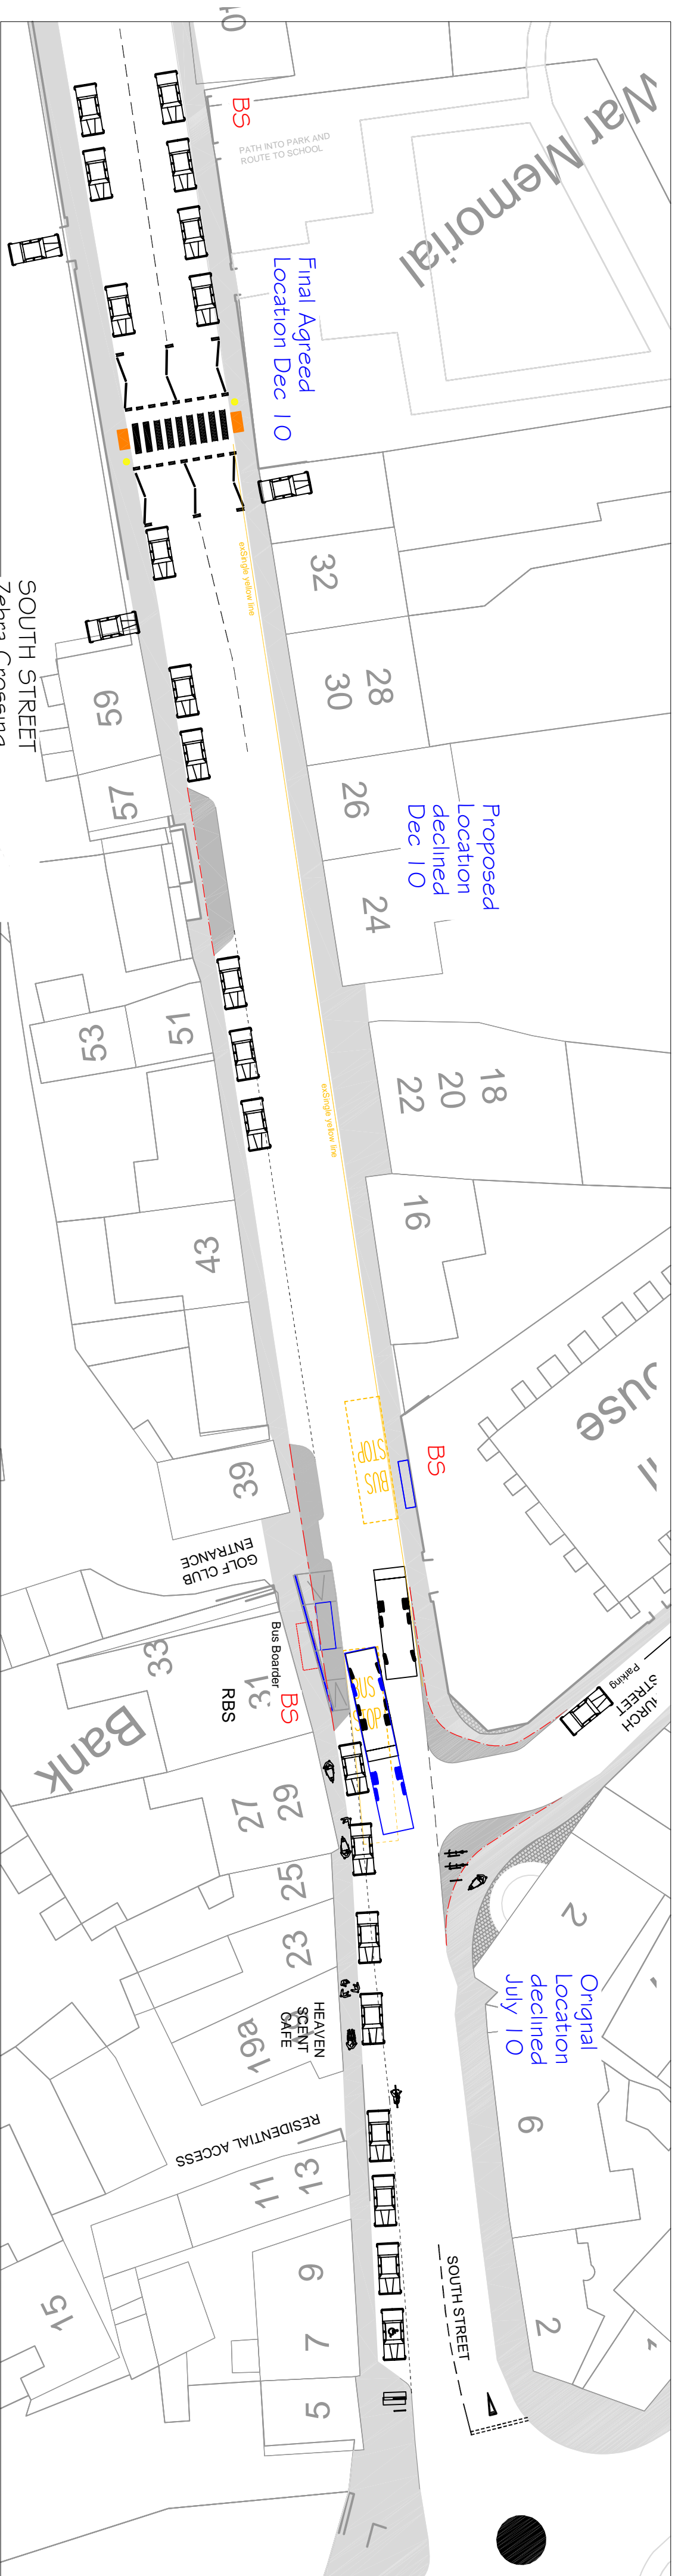

surfacing PROPOSALS

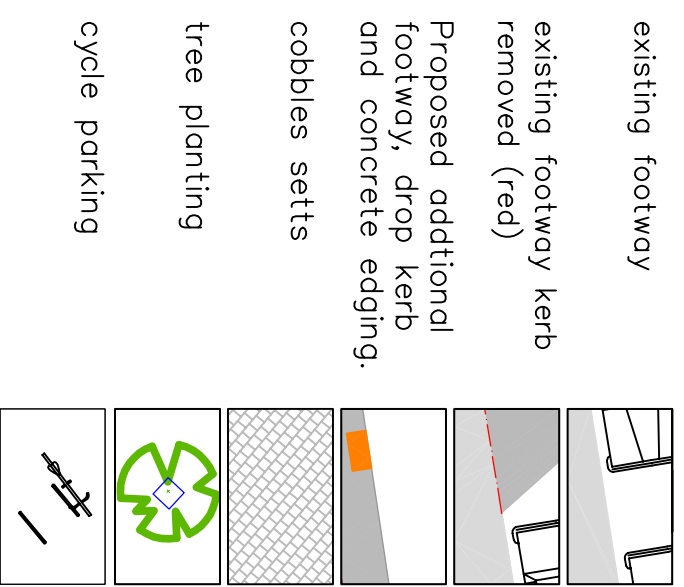

- safer route to school through war memorial.
- safer route to park
- safer option to cross road on way to Kinross Campus

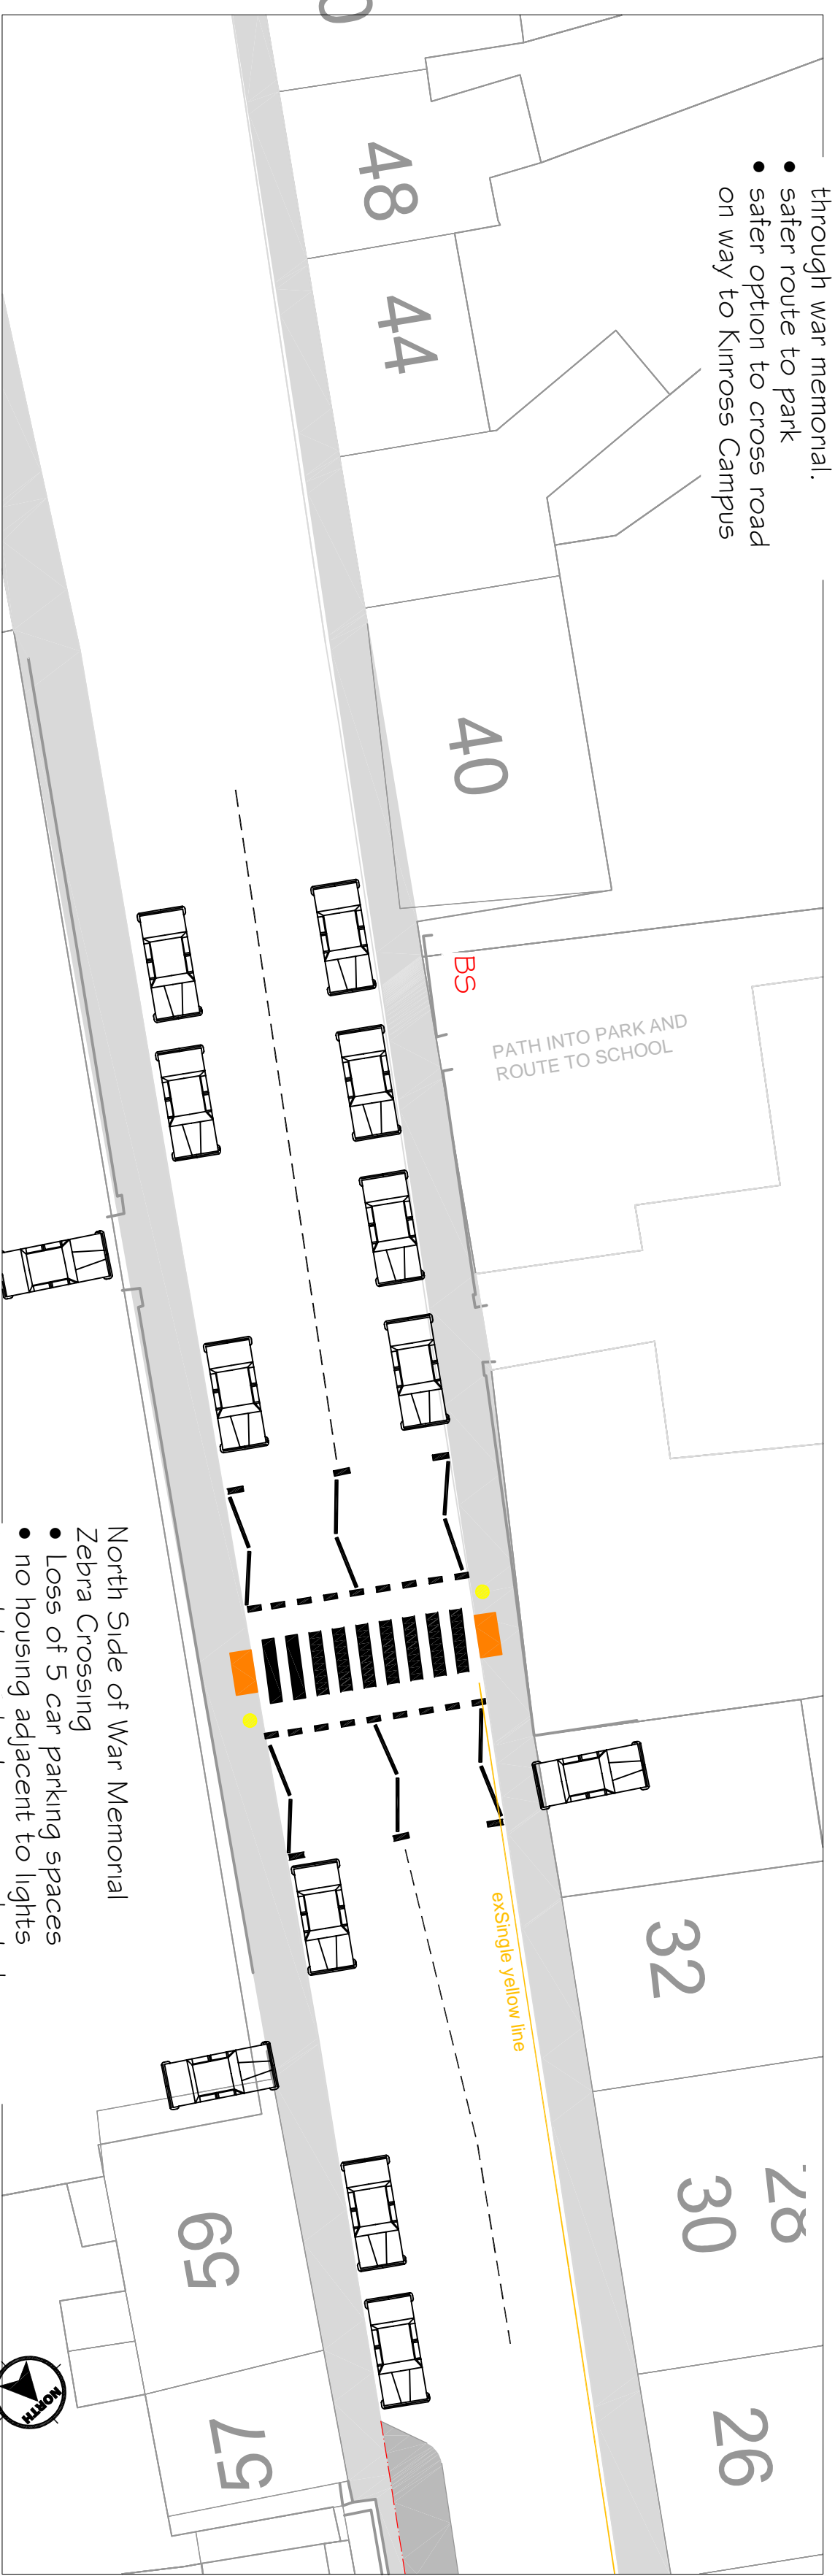

- Loss of 5 car parking spaces
- no housing adjacent to lights
- assit to protect one residential access

BS

NOT TO SCALE



Prepared by the Planning Department on behalf of Perth & Kinross Council. All rights reserved. Outline Survey Licence number: 100019711.