


VICTORY PARK PLAY AREA -

SKETCH PROPOSALS

KEY

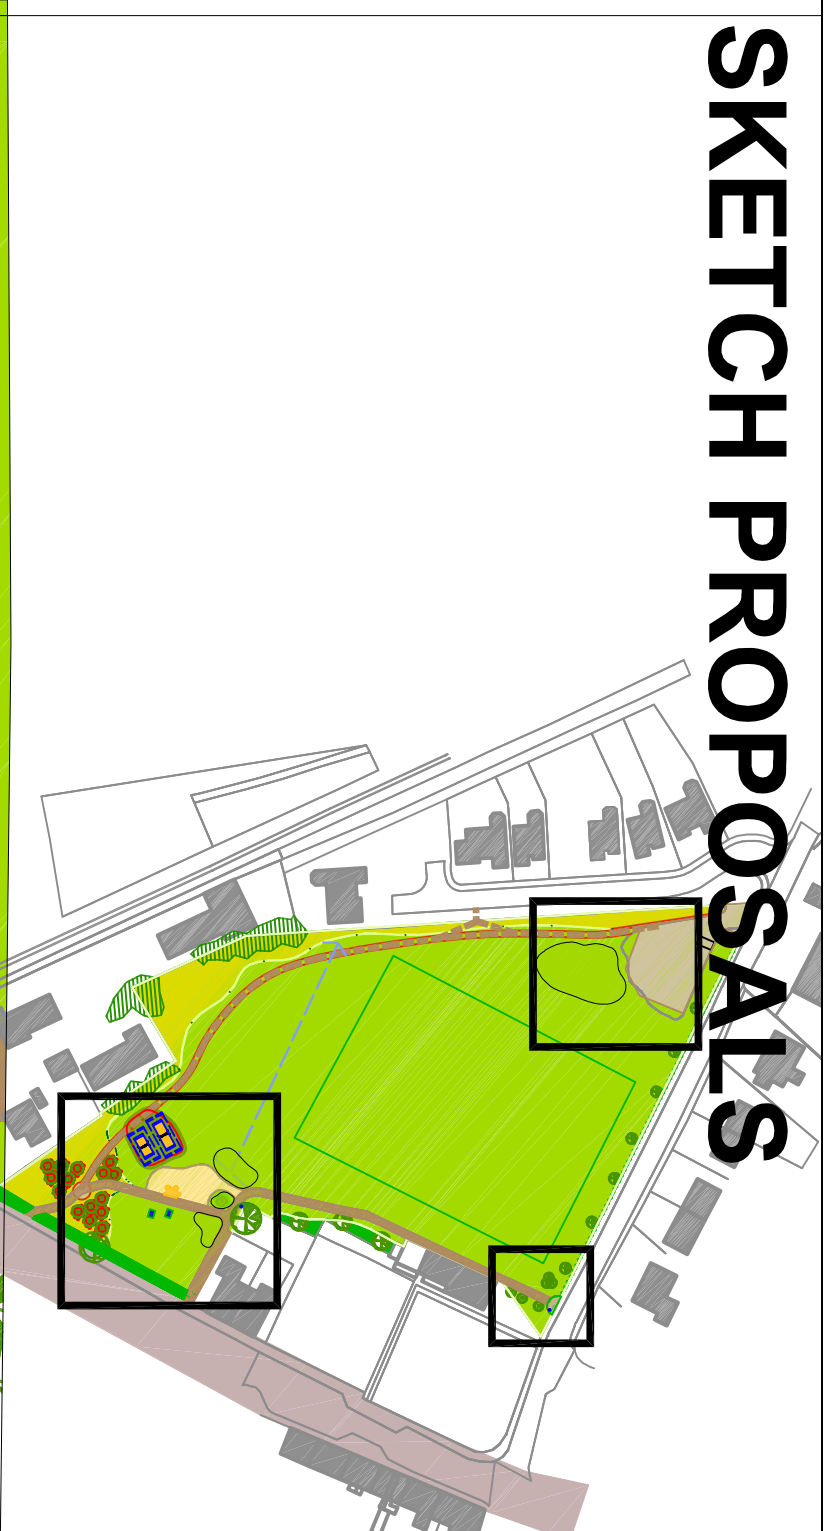

	Play Equipment		Proposed Rubber Grass Mat play safety surfacing
	Grass Areas		Rubber Weipour
	Long grass for Wildlife / Play		Proposed Winddust path
	Existing Trees		Bin
	Proposed Community Planted fruit trees.		
	Bench		



Young Swing - Cradle Seats



Youth Swing

Perth and Kinross Council would like to present proposals to improve your local play area. We welcome your comments on the proposals.

Please contact before the 15th of October.

Steven Kane
The Environment Service
Community Greenspace
Perth and Kinross Council
Pulley House
35 Kinnoull Street
Perth PH1 5GD
or email skane@pkc.gov.uk
or call 01738 476476

Please let your Neighbour's know a larger poster of the proposals will be available in Belis Leisure Centre.



NOTE: Sketch Proposal of Play Area only - excluding future tree works and shrub/flower planting.

PERTH & KINROSS COUNCIL

LANDSCAPE SERVICES
PULLEY HOUSE, 35 KINNOULL STREET, PERTH, PH1 5GD, TEL: (01738) 476400

PROJECT VICTORY PARK, BRIDGE OF EARN	
TITLE	SKETCH PROPOSALS
SCALE	1:1000000
DATE	OCT 11
DRAWN	SK / DC
AUTH.	
DWG No.	REV.

DRAFT