

**TCP/11/16(449)**

**Planning Application – 16/01124/FLL – Erection of a coffee shop/takeaway and associated works on Land 65 metres North of The Triangle, Perth**

**PLANNING DECISION NOTICE** *(included in applicant's submission, see pages 31-32)*

**REPORT OF HANDLING** *(included in applicant's submission, see pages 33-46)*



**REFERENCE DOCUMENTS** *(part included in applicant's submission, see pages 57-210)*





Client: Go Americano  
 Project: Proposed Drive-Thru Eastern Inveralmond Inveralmond Roundabout Dunkeld Road, Perth  
 Drawing: 15-1233 drawings: A(10)-01 rev: A  
 Date: 08/02/16  
 Drawn by: PJC  
 Checked by: PJC  
 Project: Proposed Drive-Thru Eastern Inveralmond Inveralmond Roundabout Dunkeld Road, Perth  
 Scale: 1:500 @ A3  
 Status:  approved  planning  building req  made  construction  construction O

15-1233 drawings: A(10)-01 rev: A  
 Date: 08/02/16  
 Drawn by: PJC  
 Checked by: PJC  
 Project: Proposed Drive-Thru Eastern Inveralmond Inveralmond Roundabout Dunkeld Road, Perth  
 Scale: 1:500 @ A3  
 Status:  approved  planning  building req  made  construction  construction O

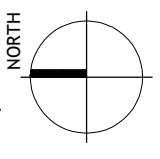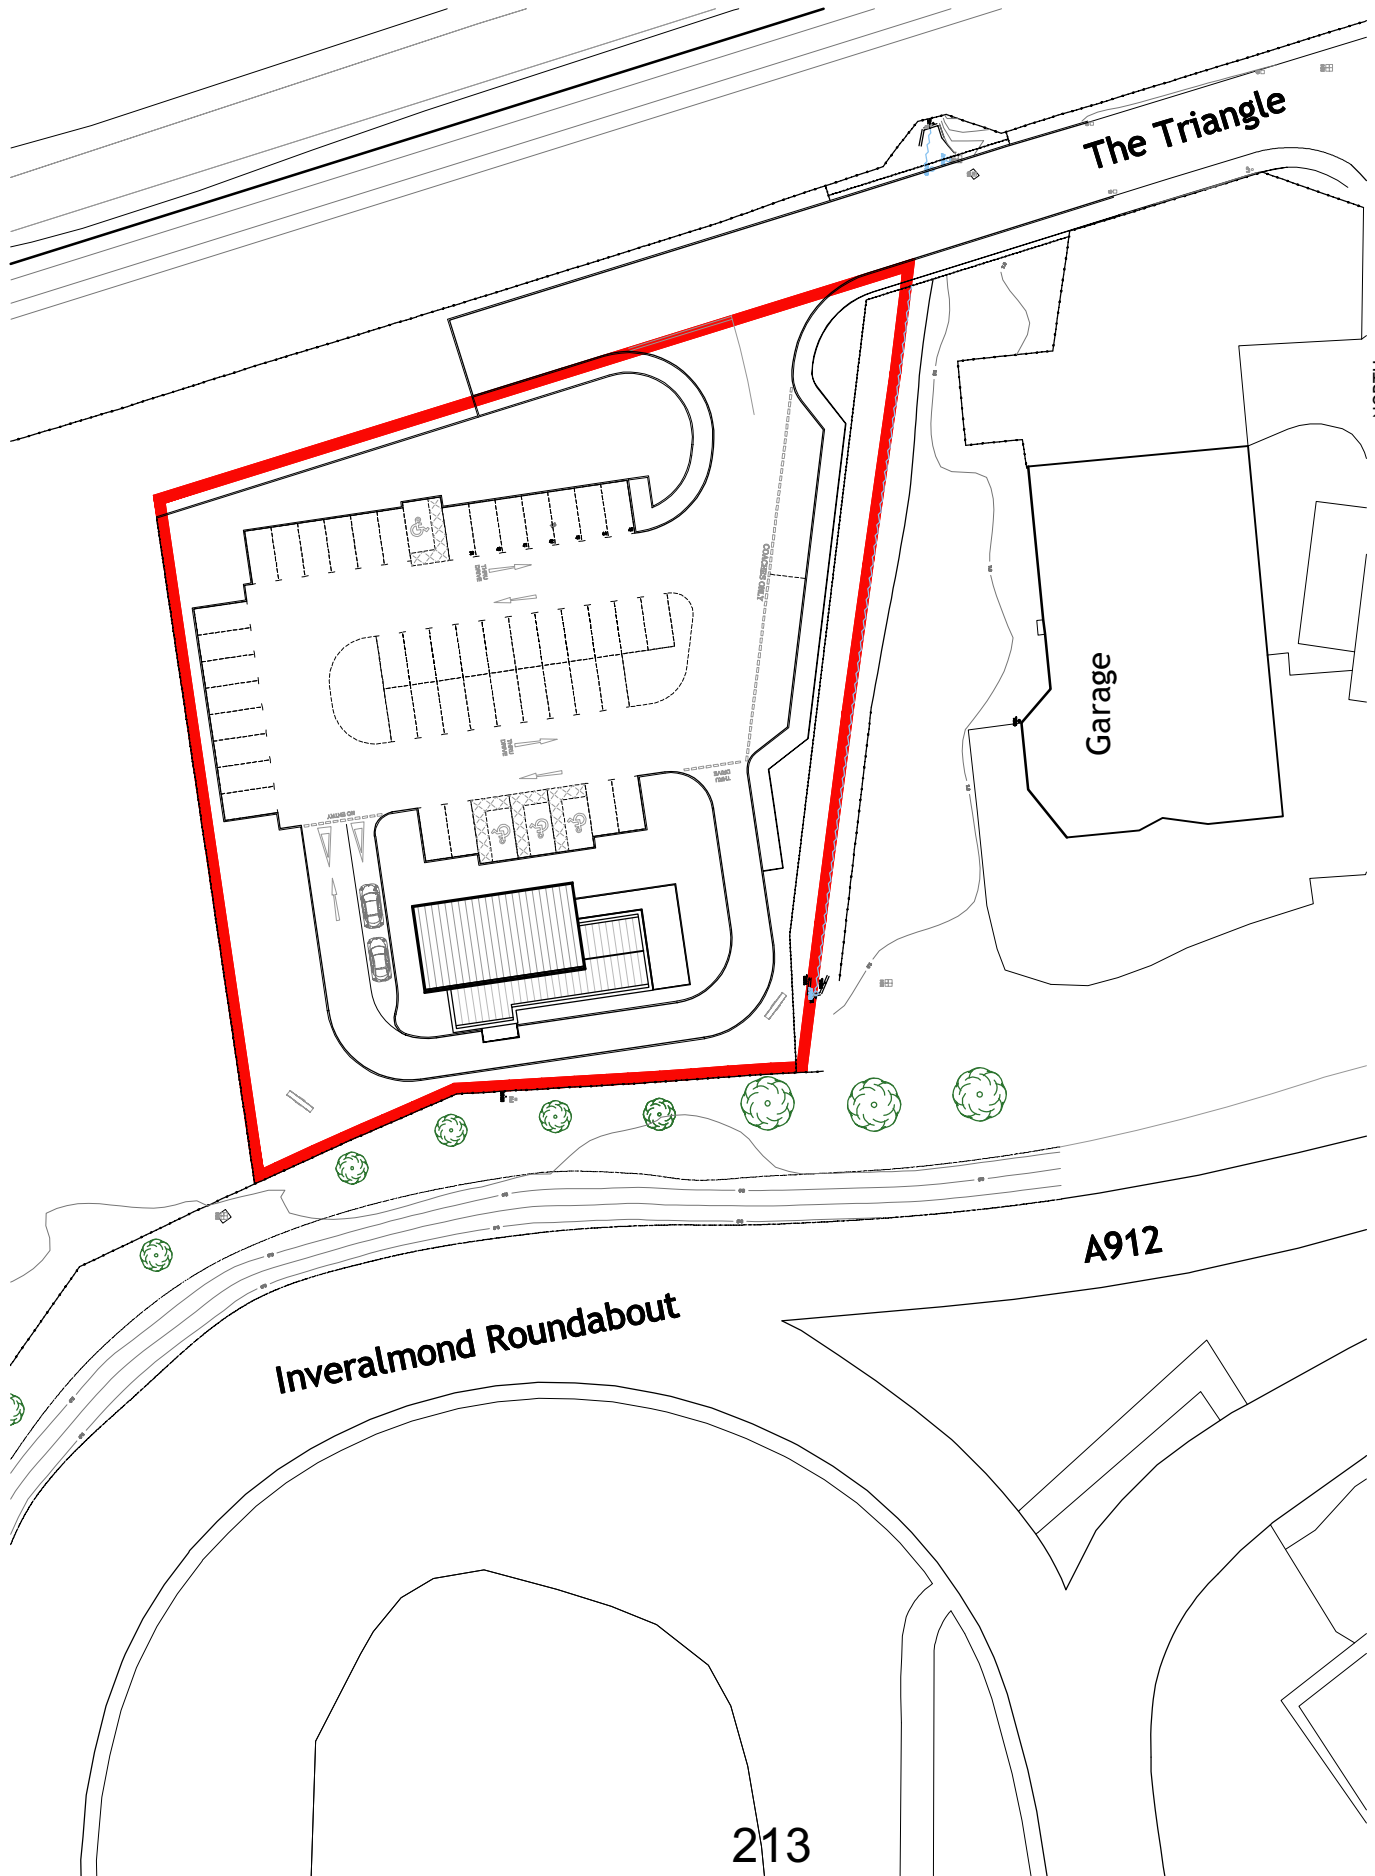

213

