


LEGEND

- CORE PATH
CTYS 112
- PATH CLOSED
- WORKS AREA
(ACCESS TEMPORARILY
PROHIBITED)
- DIVERSION ROUTE

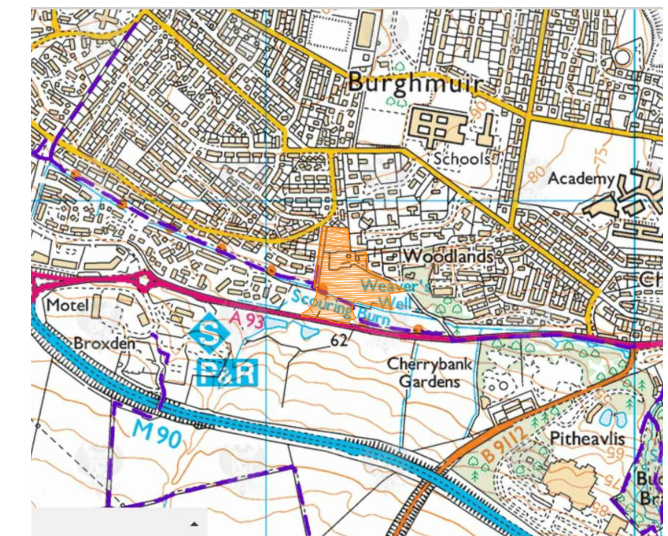

LOCATION PLAN
SCALE 1:10000

0 5 10 15 20 25 30 35 40 45 50 metres

SCALE 1:1250

© Crown Copyright 2011. All rights reserved.
Licence no. 100002346

Above plan taken from PKC
Core Paths Interactive Map

No	Date	Revision	By
A & J Stephen Ltd Stephen House, Edinburgh Road, Perth PH2 8BS Telephone 01738 620721			
Project	HOUSING DEVELOPMENT AT WEST WOODLANDS GLASGOW ROAD, PERTH		
Title	CORE PATH DIVERSION PLAN		
Drawn	RA	Date	14/05/2018
Scale	1:1250 at A3		
House Type	n/a		
Drg No	S8538/27	Rev	-