




SECTION C-C SCALE 1:100

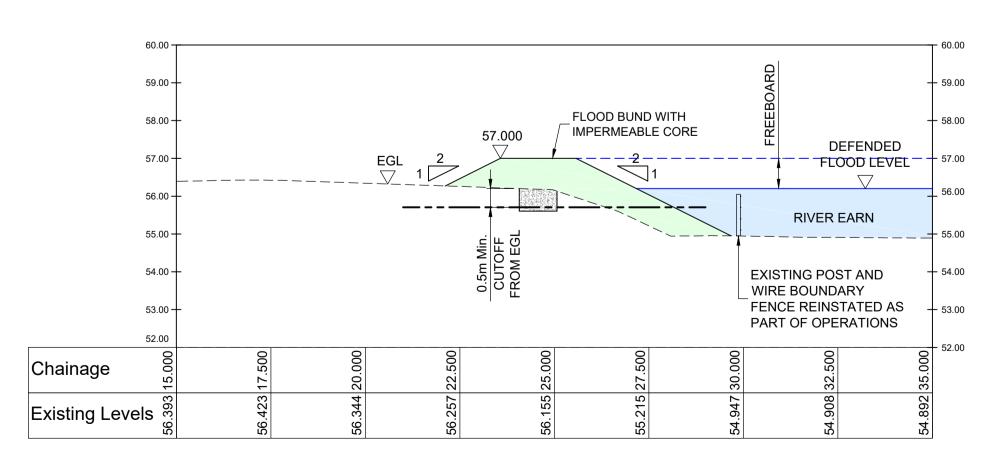

SECTION E-E SCALE 1:100

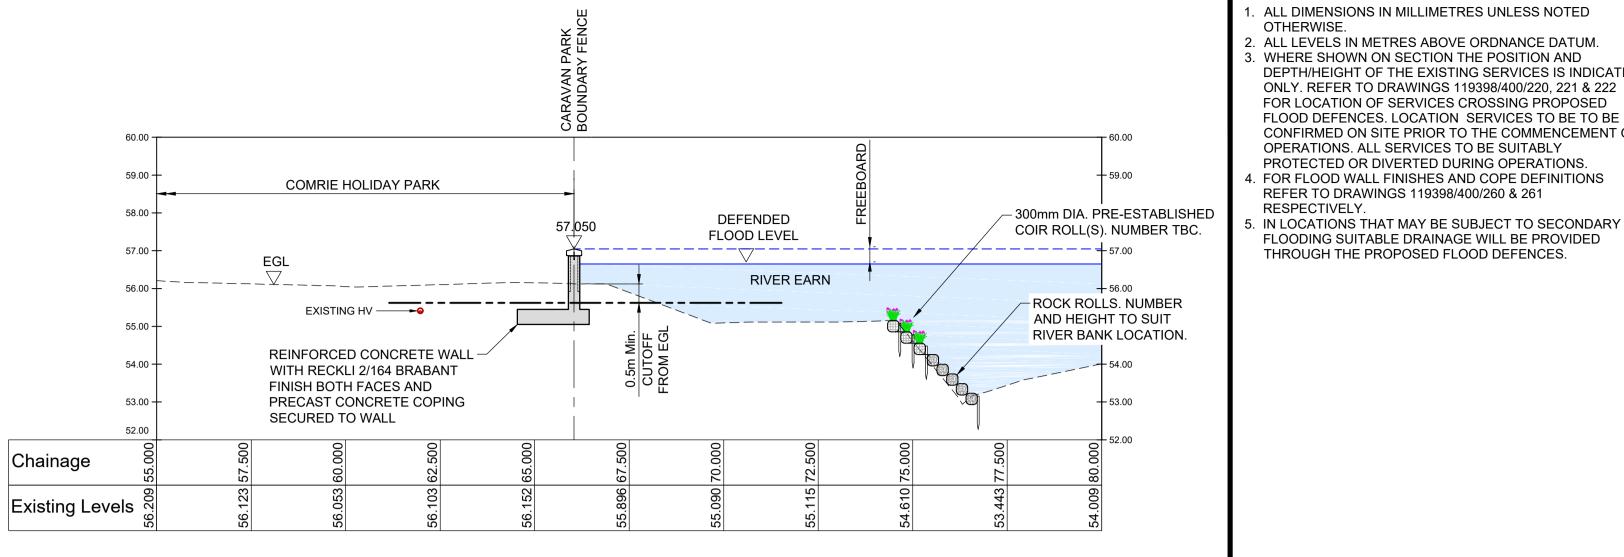

**SECTION B-B** SCALE 1:100

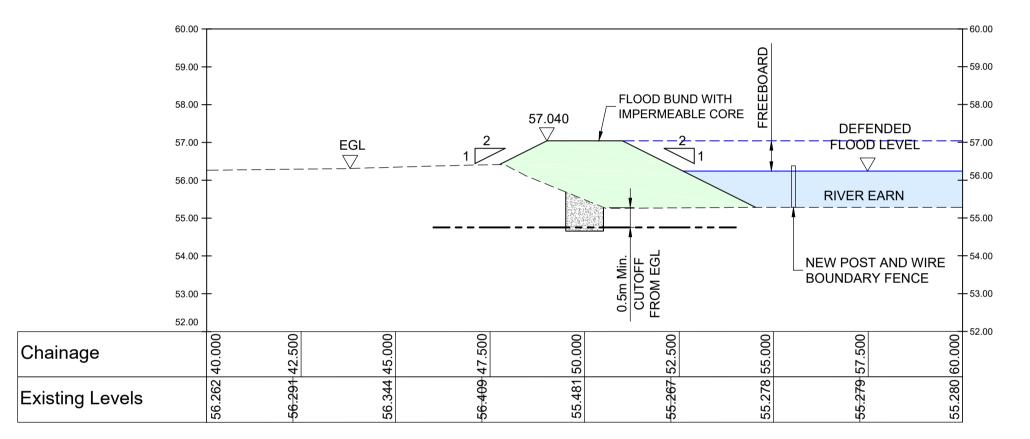

SECTION D-D SCALE 1:100

02	21/11/19	PUBLIC CONSULTATION EROSION PROTECTION ADDED	BBMD	BCI	BCI
01	05/07/19	PUBLIC CONSULTATION AMENDMENTS	BBMD	BCI	BCI
0	18/03/19	FIRST ISSUE	BBMD	BCI	BCI
Rev	Date	Amendment Details	Drawn	Chk'd	Ann'd

**NOTES** 

DEPTH/HEIGHT OF THE EXISTING SERVICES IS INDICATIVE ONLY. REFER TO DRAWINGS 119398/400/220, 221 & 222 FOR LOCATION OF SERVICES CROSSING PROPOSED FLOOD DEFENCES. LOCATION SERVICES TO BE TO BE CONFIRMED ON SITE PRIOR TO THE COMMENCEMENT OF

ALL DIMENSIONS IN MILLIMETRES UNLESS NOTED

2. ALL LEVELS IN METRES ABOVE ORDNANCE DATUM.

OPERATIONS. ALL SERVICES TO BE SUITABLY PROTECTED OR DIVERTED DURING OPERATIONS.

REFER TO DRAWINGS 119398/400/260 & 261

. FOR FLOOD WALL FINISHES AND COPE DEFINITIONS

FLOODING SUITABLE DRAINAGE WILL BE PROVIDED

THROUGH THE PROPOSED FLOOD DEFENCES.

OTHERWISE.

RESPECTIVELY.

This drawing should not be relied on or used in circumstances other than those for which it was original prepared and for which Sweco UK Limited was commissioned. Sweco UK Limited accepts no responsibility for this drawing to any party other than the person by whom it was commissioned. Any party which breaches the provisions of this disclaimer shall idemnify Sweco UK Limited for all loss or damage arising therefrom.

Sweco 2nd Floor, Quay 2 139 Fountainbridge Edinburgh EH3 9QG Tel: +44 (0)131 550 6300 Web: www.sweco.co.uk





FOR PUBLIC CONSULTATION

COMRIE FLOOD PREVENTION SCHEME

FLOOD WALL ER2a & FLOOD BUND - EB1 RIVER EARN RIGHT BANK SHEET 4 OF 4

1:200	Designed <b>SM</b>	Drawn <b>JN</b>	Checked BCI	Approved BCI	
Original Size A1	Date 22/06/18	Date 22/06/18	Date 22/06/18	Date 22/06/18	
Drawing Number	Revision 02				

\\gbedifs001.sweco.se\Data\U2011\proj\119398 Comrie Flood Protect\09 Drawings\Structures\Drawings\ Z- Combined - Bund & Wall - River Earn Left Bank - EB1 & ER2a - 119398-400-223\_02.dwg