


SITE LOCATION

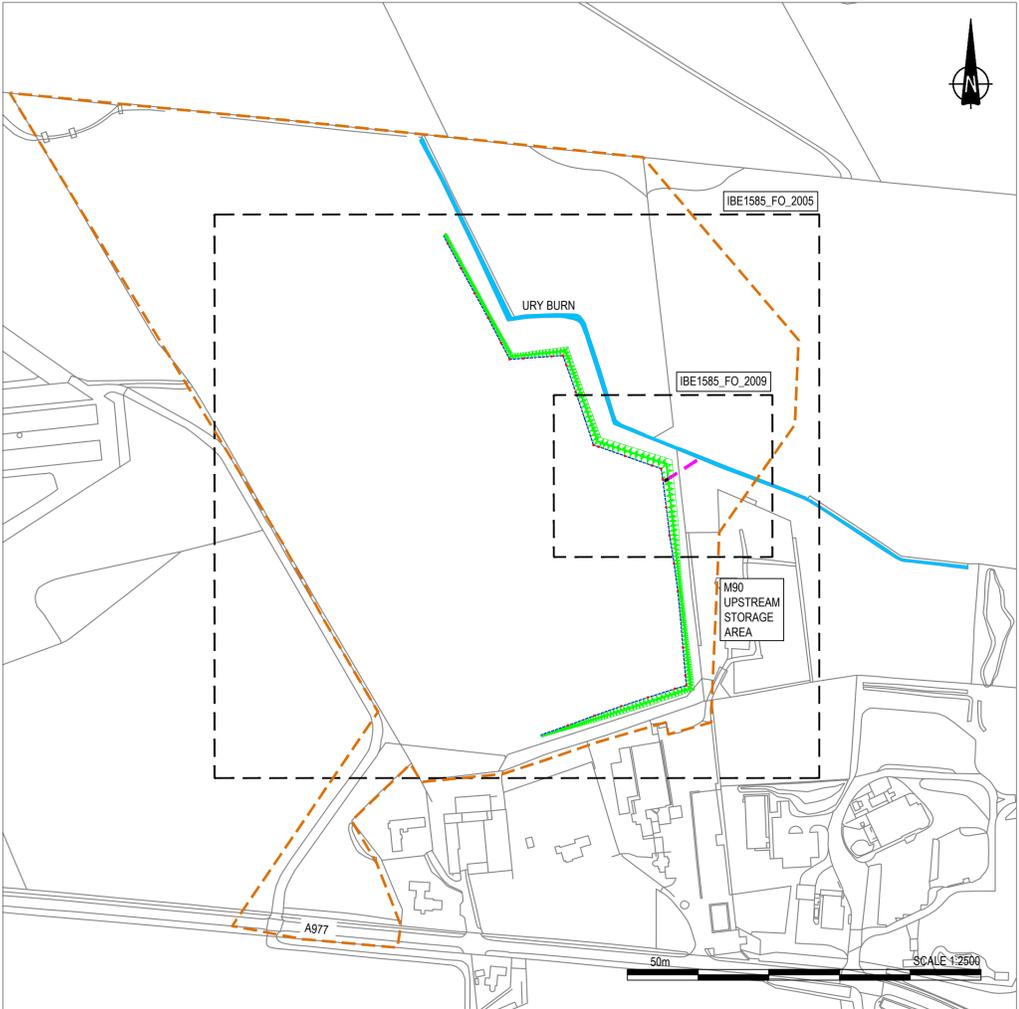

UPSTREAM WORKS

- NOTES**
- Flood Risk Management (Scotland) Act 2009**
This plan is in accordance with the requirements of section 60 and schedule 2 of the flood risk management (Scotland) act 2009. This plan is to be read in conjunction with the South Kinross flood protection scheme description 2024
 - Existing Services.**
Information received from statutory undertakers has been used to identify locations of services. Exact locations of these services will be determined during detailed design.
Service diversions are required to enable to construction of the scheme. Diversion of Services will be carried out by or on behalf of the statutory undertaker under its own statutory powers, not the local authority under the act. All service locations have been identified and will be protected or diverted as appropriate; specifications and working methods will be agreed with the relevant undertakers prior to construction.
 - Issue of Drawings.**
Hard copies, dwf and pdf will form a controlled issue of the drawing. All other formats (dwg, dxf etc.) are deemed to be an uncontrolled issue and any work carried out based on these files is at the recipient's own risk. RPS will not accept any responsibility for any errors arising from the use of these files, either by human error by the recipient, listing of un-dimensioned measurements, compatibility issues with the recipient's software, and any errors arising when these files are used to aid the recipient's drawing production, or setting out on site.
 - Legend**

- Proposed Embankment
- Proposed Hard Defences
- Proposed Culvert
- Proposed Flood Storage Area Control Structure
- River
- Limits of Land Affected by the operations and of land upon which entry may be required for the purpose of carrying out the operations and executing temporary works
- Indicates Drawing Location
- IBE1585_FO_**** Indicates Drawing Number

THIS IS THE PLAN MARKED IBE1585_FO_2000 REFERRED TO IN THE FLOOD PROTECTION SCHEME FOR SOUTH KINROSS FLOOD PROTECTION SCHEME 2024

PROPER OFFICER

(Signature)
FOR PERTH AND KINROSS COUNCIL

(date)

C	Final FRM Act Notification	NM	12/03/2024
B	FRM Act Notification Client Comments	NM	01/02/2024
A	Draft FRM Act Notification	NM	30/11/2023
rev	amendments	check	date

rps Elmwood House T +44 (0) 28 90 667914
74 Boucher Road F +44 (0) 28 90 668286
Belfast W www.rpsgroup.com/ireland
BT12 6RZ E ireland@rpsgroup.com



Client
Perth & Kinross Council


Project
South Kinross Flood Protection Scheme

Title
Flood Protection Operations Scheme Key Plan

Project Number	Sheet Size	Drawing Scale
IBE1585	A1	As Shown

Drawing Number
IBE1585_FO_2000

Drawn By	Status	Revision
NM	F01	C
Checked By	Approved By	Date
AMcG	SP	12/03/2024

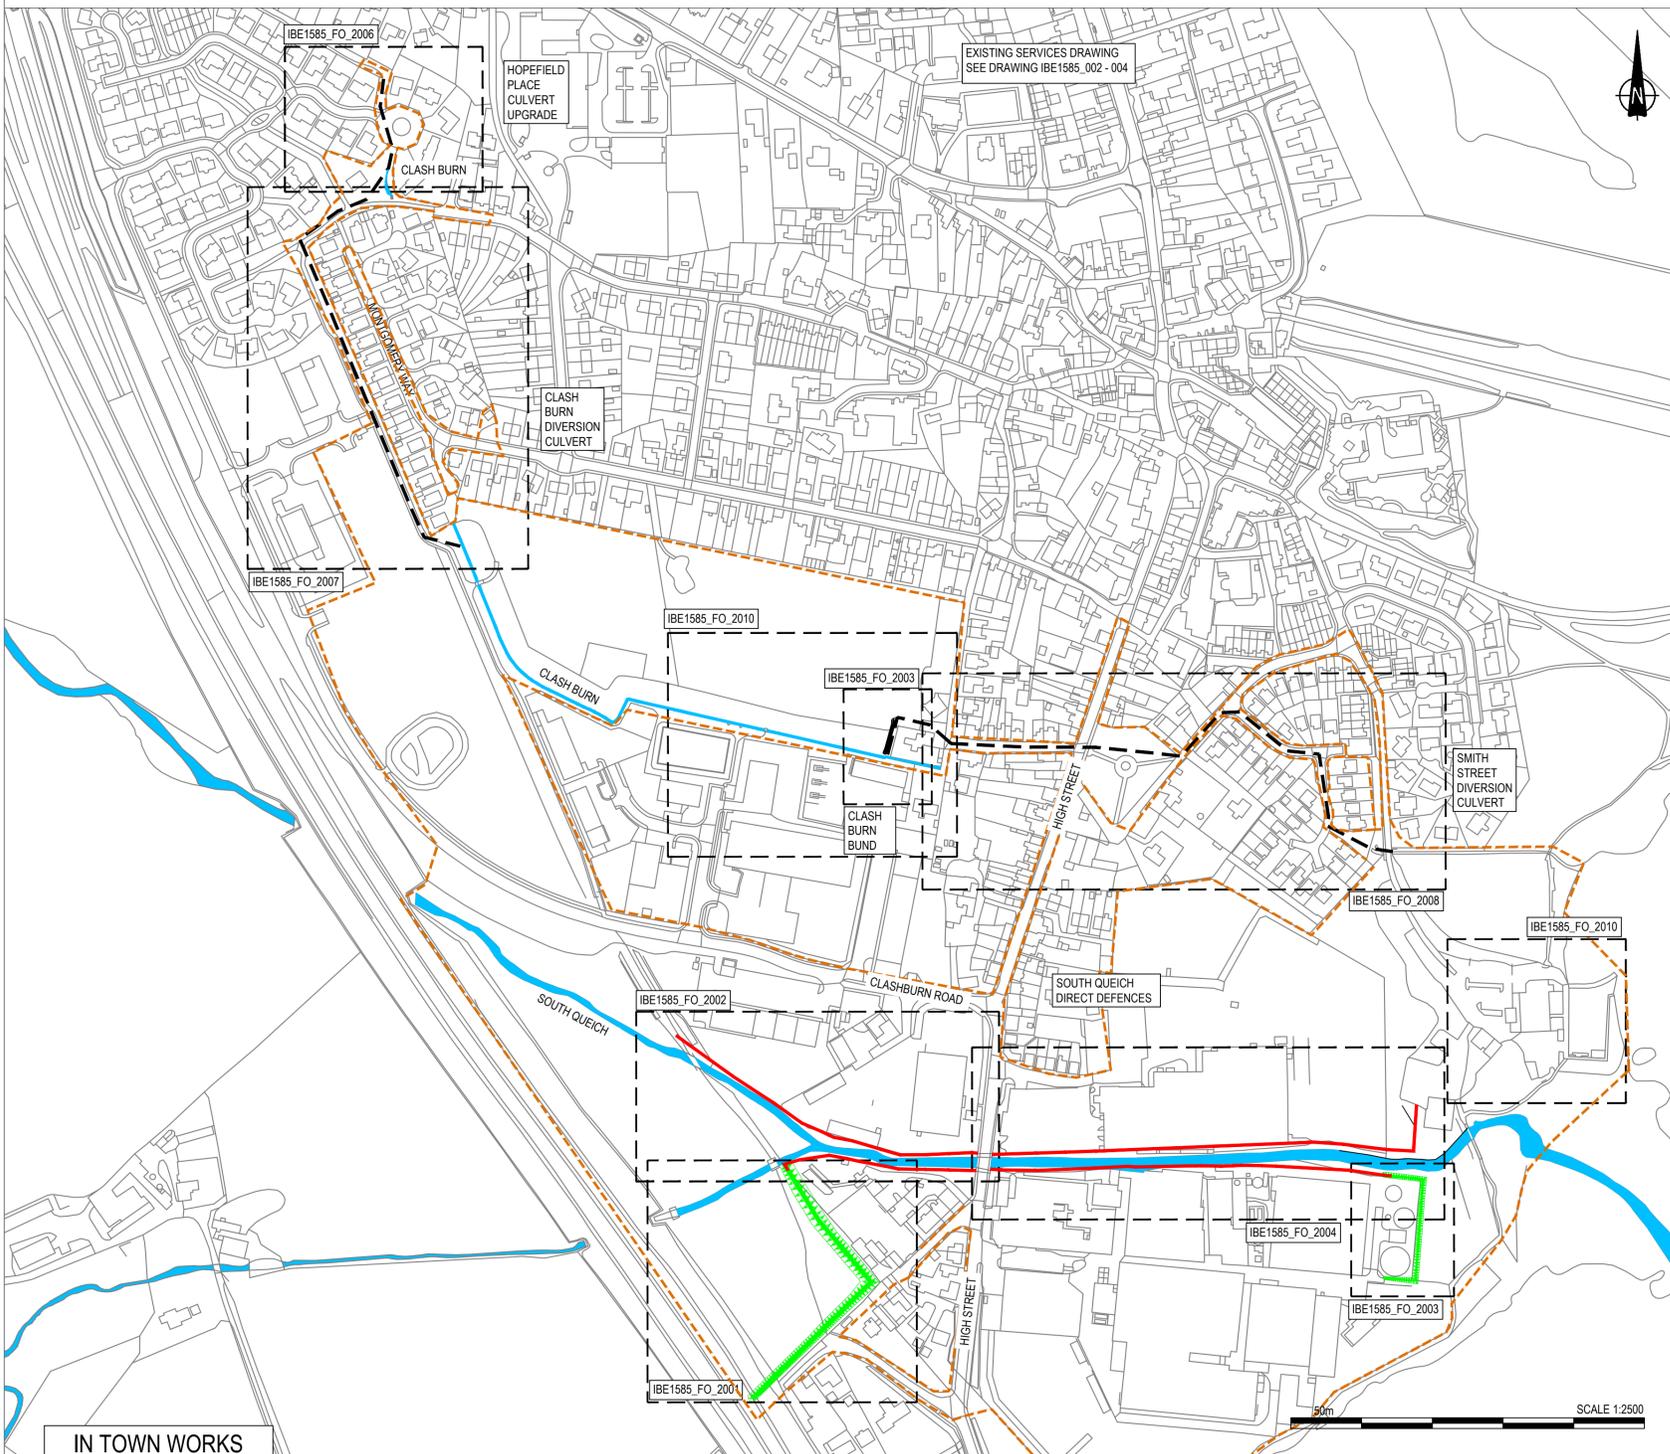

IN TOWN WORKS