


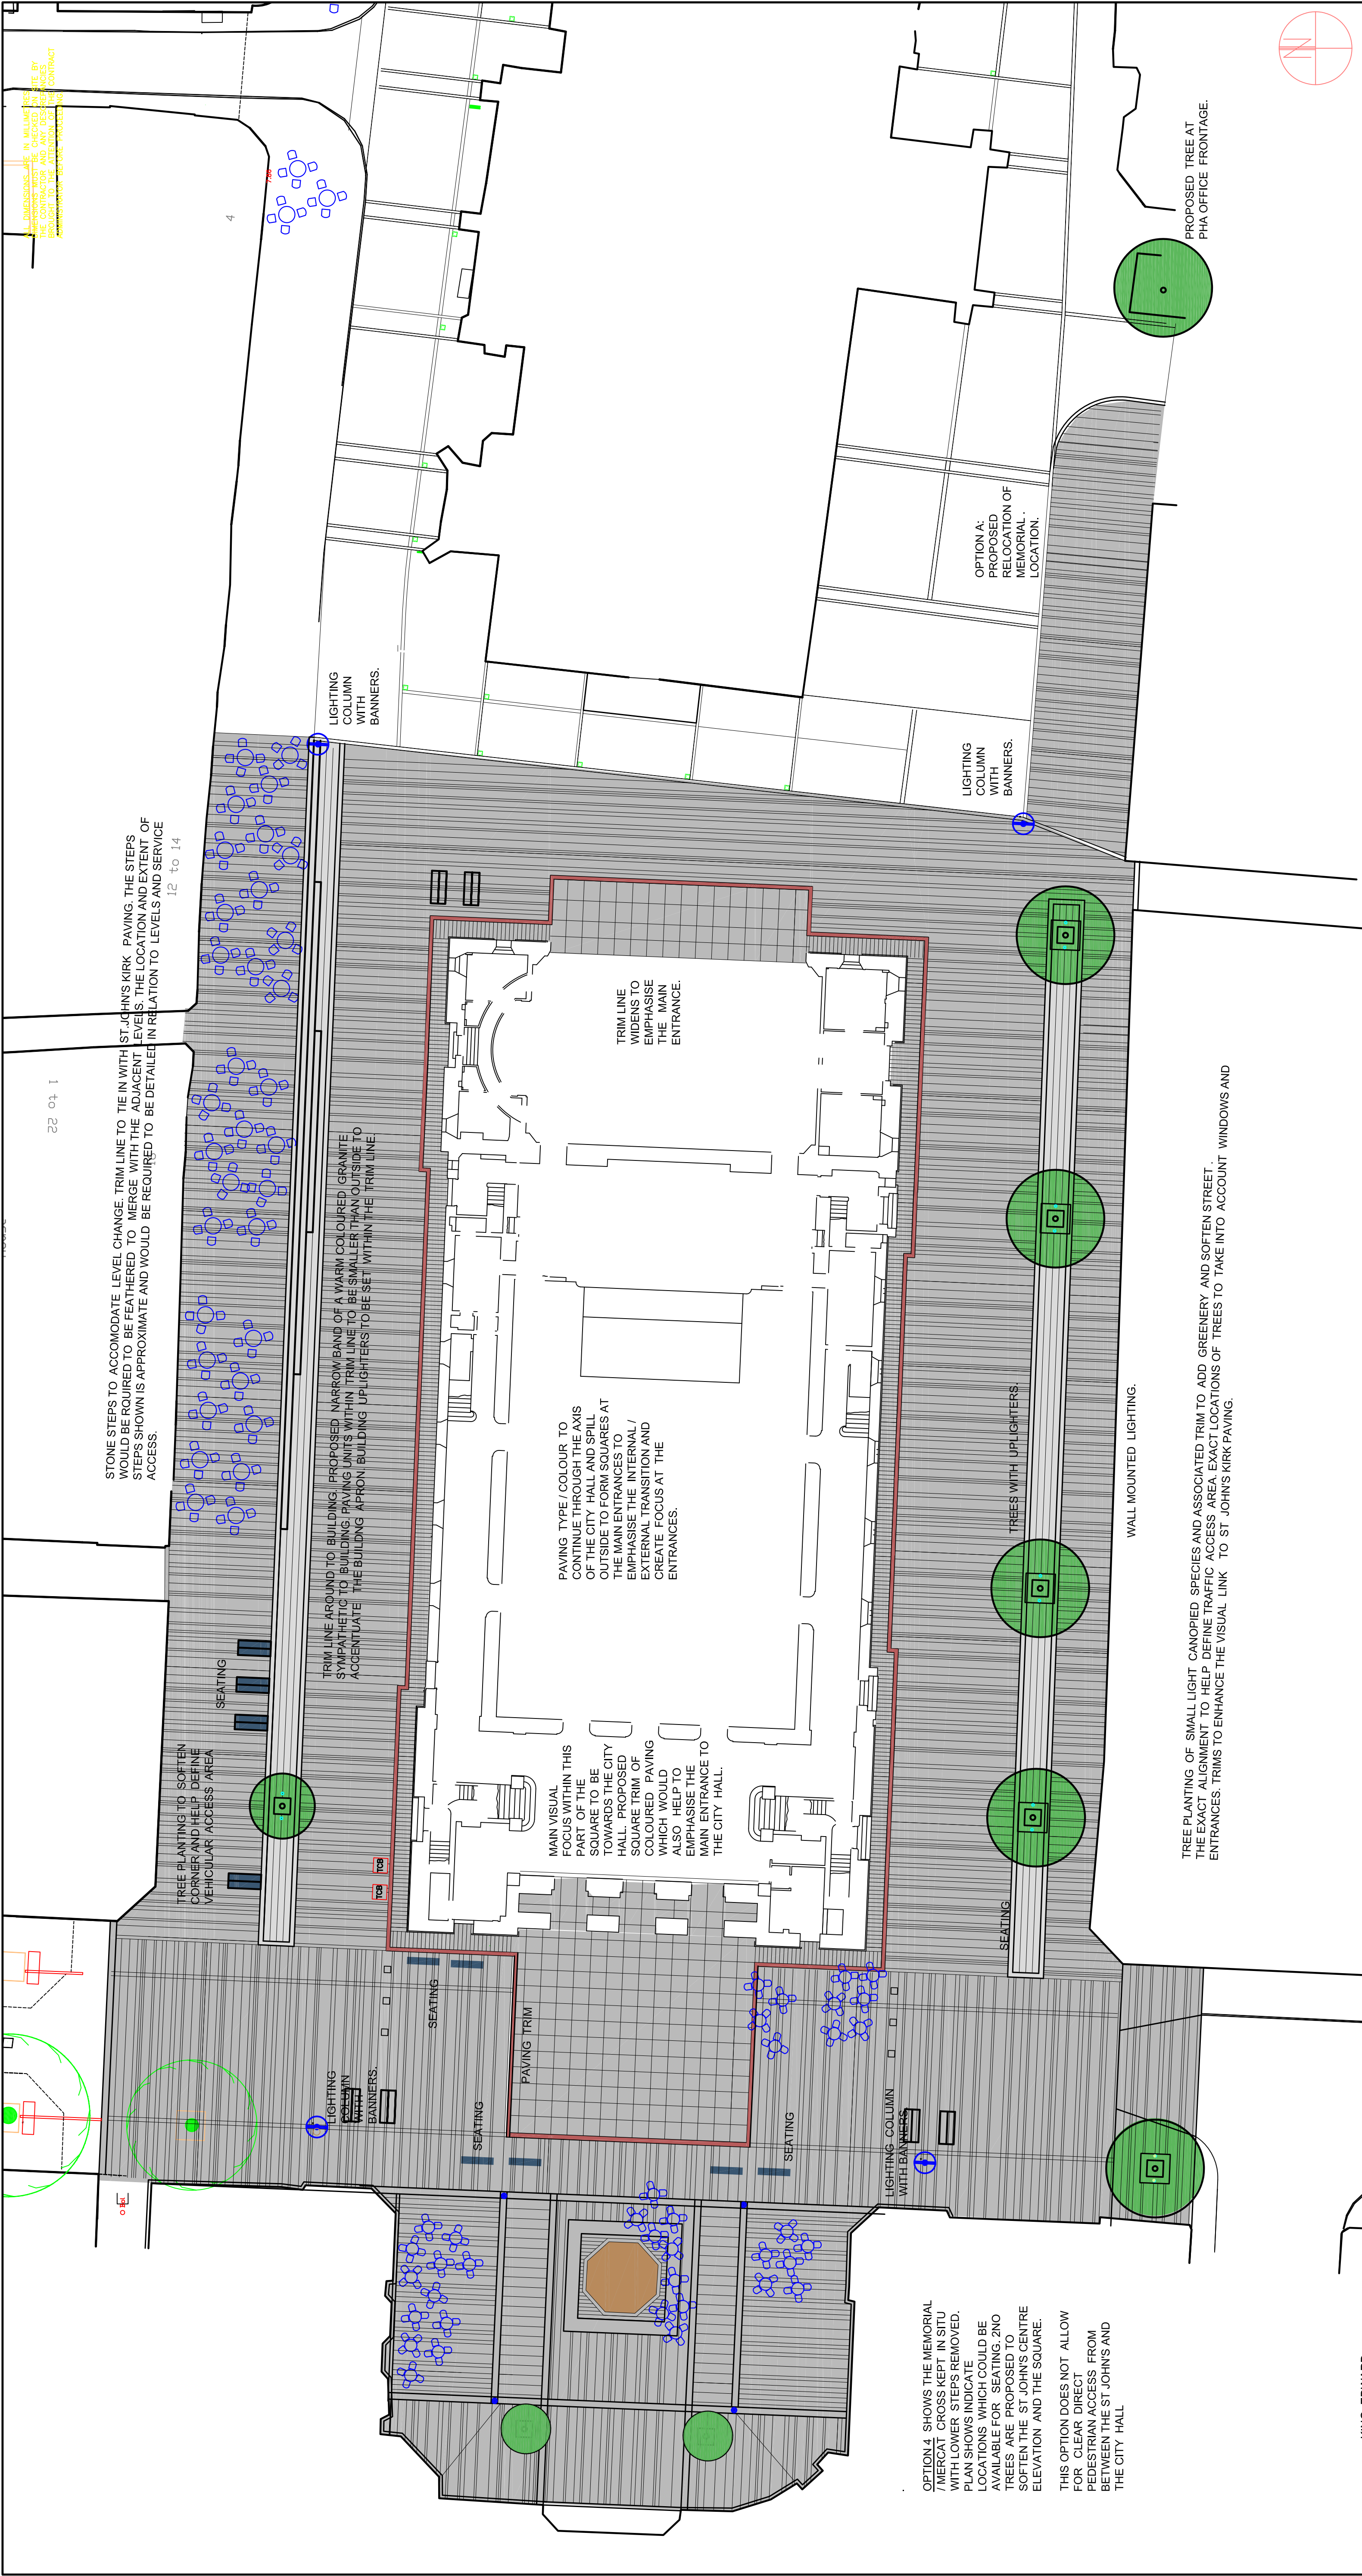

KING EDWARD STREET, SOUTH FORMS AN IMPORTANT VIEW. PROPOSED TREE PLANTING TO SOFTEN THE LEAST ATTRACTIVE BUILDING ELEVATIONS AND SERVICE ACCESS RAMP. ALSO PROPOSED TRIM AND TRAFFIC SIGNAGE

KING EDWARD STREET

NOTES

1. LIGHTING DESIGN TO BE PROGRESSED WITH THE ARCHITECT AND LIGHTING DESIGNER FOR THE BUILDING. THE MAIN DESIGN ELEMENTS/PRINCIPLES ARE AS FOLLOWS:
 - THE CITY HALL WILL FORM THE MAIN FEATURE WITHIN THE LIGHTING DESIGN EMPHASISE AND PLAY ON THE DETAIL AND FEATURE OF THE FACADES BY UPLIGHTING.
 - GROUND SPOT LIGHTS TO EXTEND INTO THE SQUARE INFRONT OF THE CITY HALL.
 - IF NECESSARY TO CREATE REQUIRED LIGHTING LEVELS 4 NO HIGH FEATURE LIGHTING COLUMNS. INCORPORATING BANNERS.
 - 4NO LOWER LEVEL LIGHTING COLUMNS IN THE SQUARE BETWEEN THE CITY HALL AND THE ST JOHNS CENTRE.
 - UPLIGHTERS TO TREES AND SEATING
 - ALL OTHER KIGHTING BY DISCREET WALL MOUNTED UNITS
2. DETAILED LAYOUT TO BE PROGRESSED IN CONJUNCTION WITH TRAFFIC MANAGEMENT PROPOSALS .



LANDSCAPE SERVICES
PULLAR HOUSE, 35 KINKHOLL STREET, PERTH, PH1 5GP
TEL (01739) 476400

PROJECT

PERTH CITY HALL

TITLE	APPENDIX 1	SCALE	1:200
Indicative Drawing for : Option 1- Do Nothing/ Minimum & Option 2 - Re-use of the Building		DATE	MAR '10
		DRAWN	SAR
		AUTH.	
DWG No.	APPENDIX 1	REV.	

THIS MAP IS A PRELIMINARY DESIGN. ANY CHANGES TO THE DESIGN OF THE BUILDING OR THE LANDSCAPE SHOULD BE MADE IN CONJUNCTION WITH THE ARCHITECT AND LANDSCAPE DESIGNER. THE MAP IS NOT A LEGAL DOCUMENT AND SHOULD NOT BE USED FOR ANY OTHER PURPOSE.



**PERTH &
KINROSS
COUNCIL**

LANDSCAPE SERVICES
PULLAR HOUSE, 35 KINNOULL STREET, PERTH, PH1 5GD
TEL (01738) 476400

PROJECT
PERTH CITY HALL

TITLE APPENDIX 1 Indicative Drawing for : Option 1 - Do Nothing/ Minimum & Option 2 - Re-use of the Building	SCALE	1:200
	DATE	MAR '10
	DRAWN	SAR
	AUTH.	
	REV.	
DWG No.	APPENDIX 1	