





OPTION :
99 MARKET STALLS

	PROJECT	TITLE	APPENDIX 3	SCALE	1:200
				DATE	MAR '10
				DRAWN	SAR
				AUTH.	
				Indicative Drawing for Option 4: Full Demolition of the City Hall & Re-use of the Site for a Civic Square	
			APPENDIX 3	DWG No.	

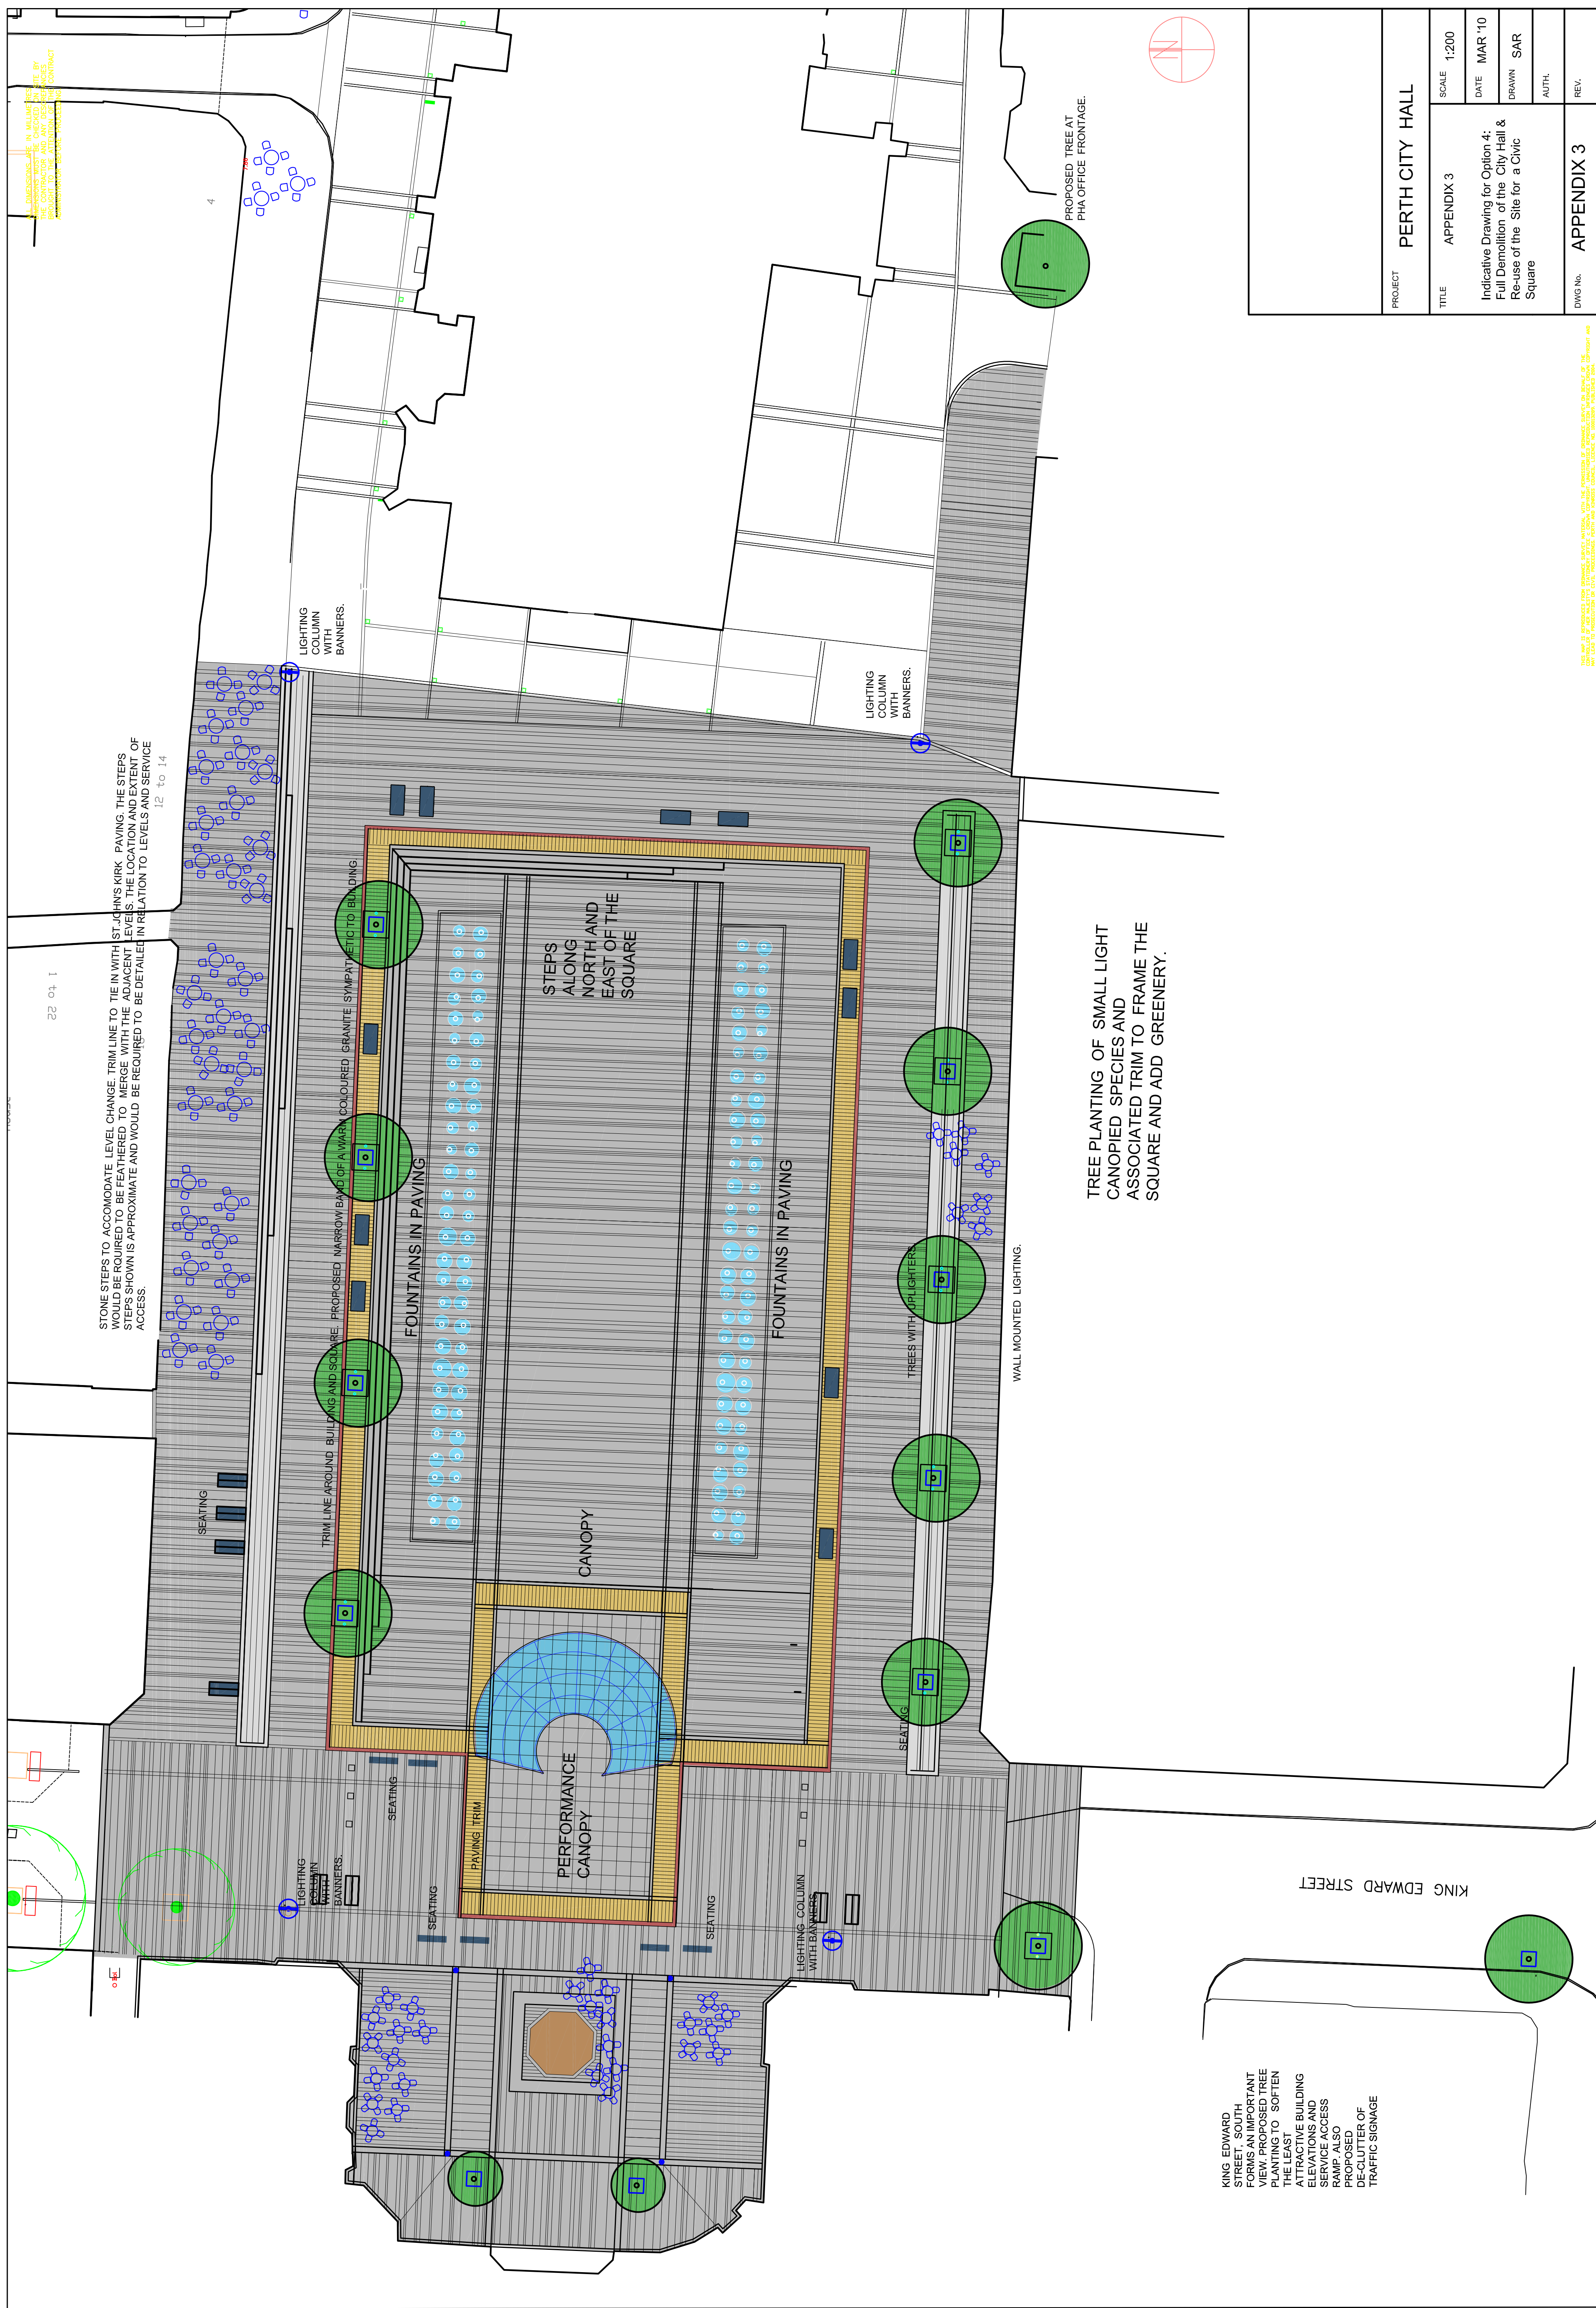

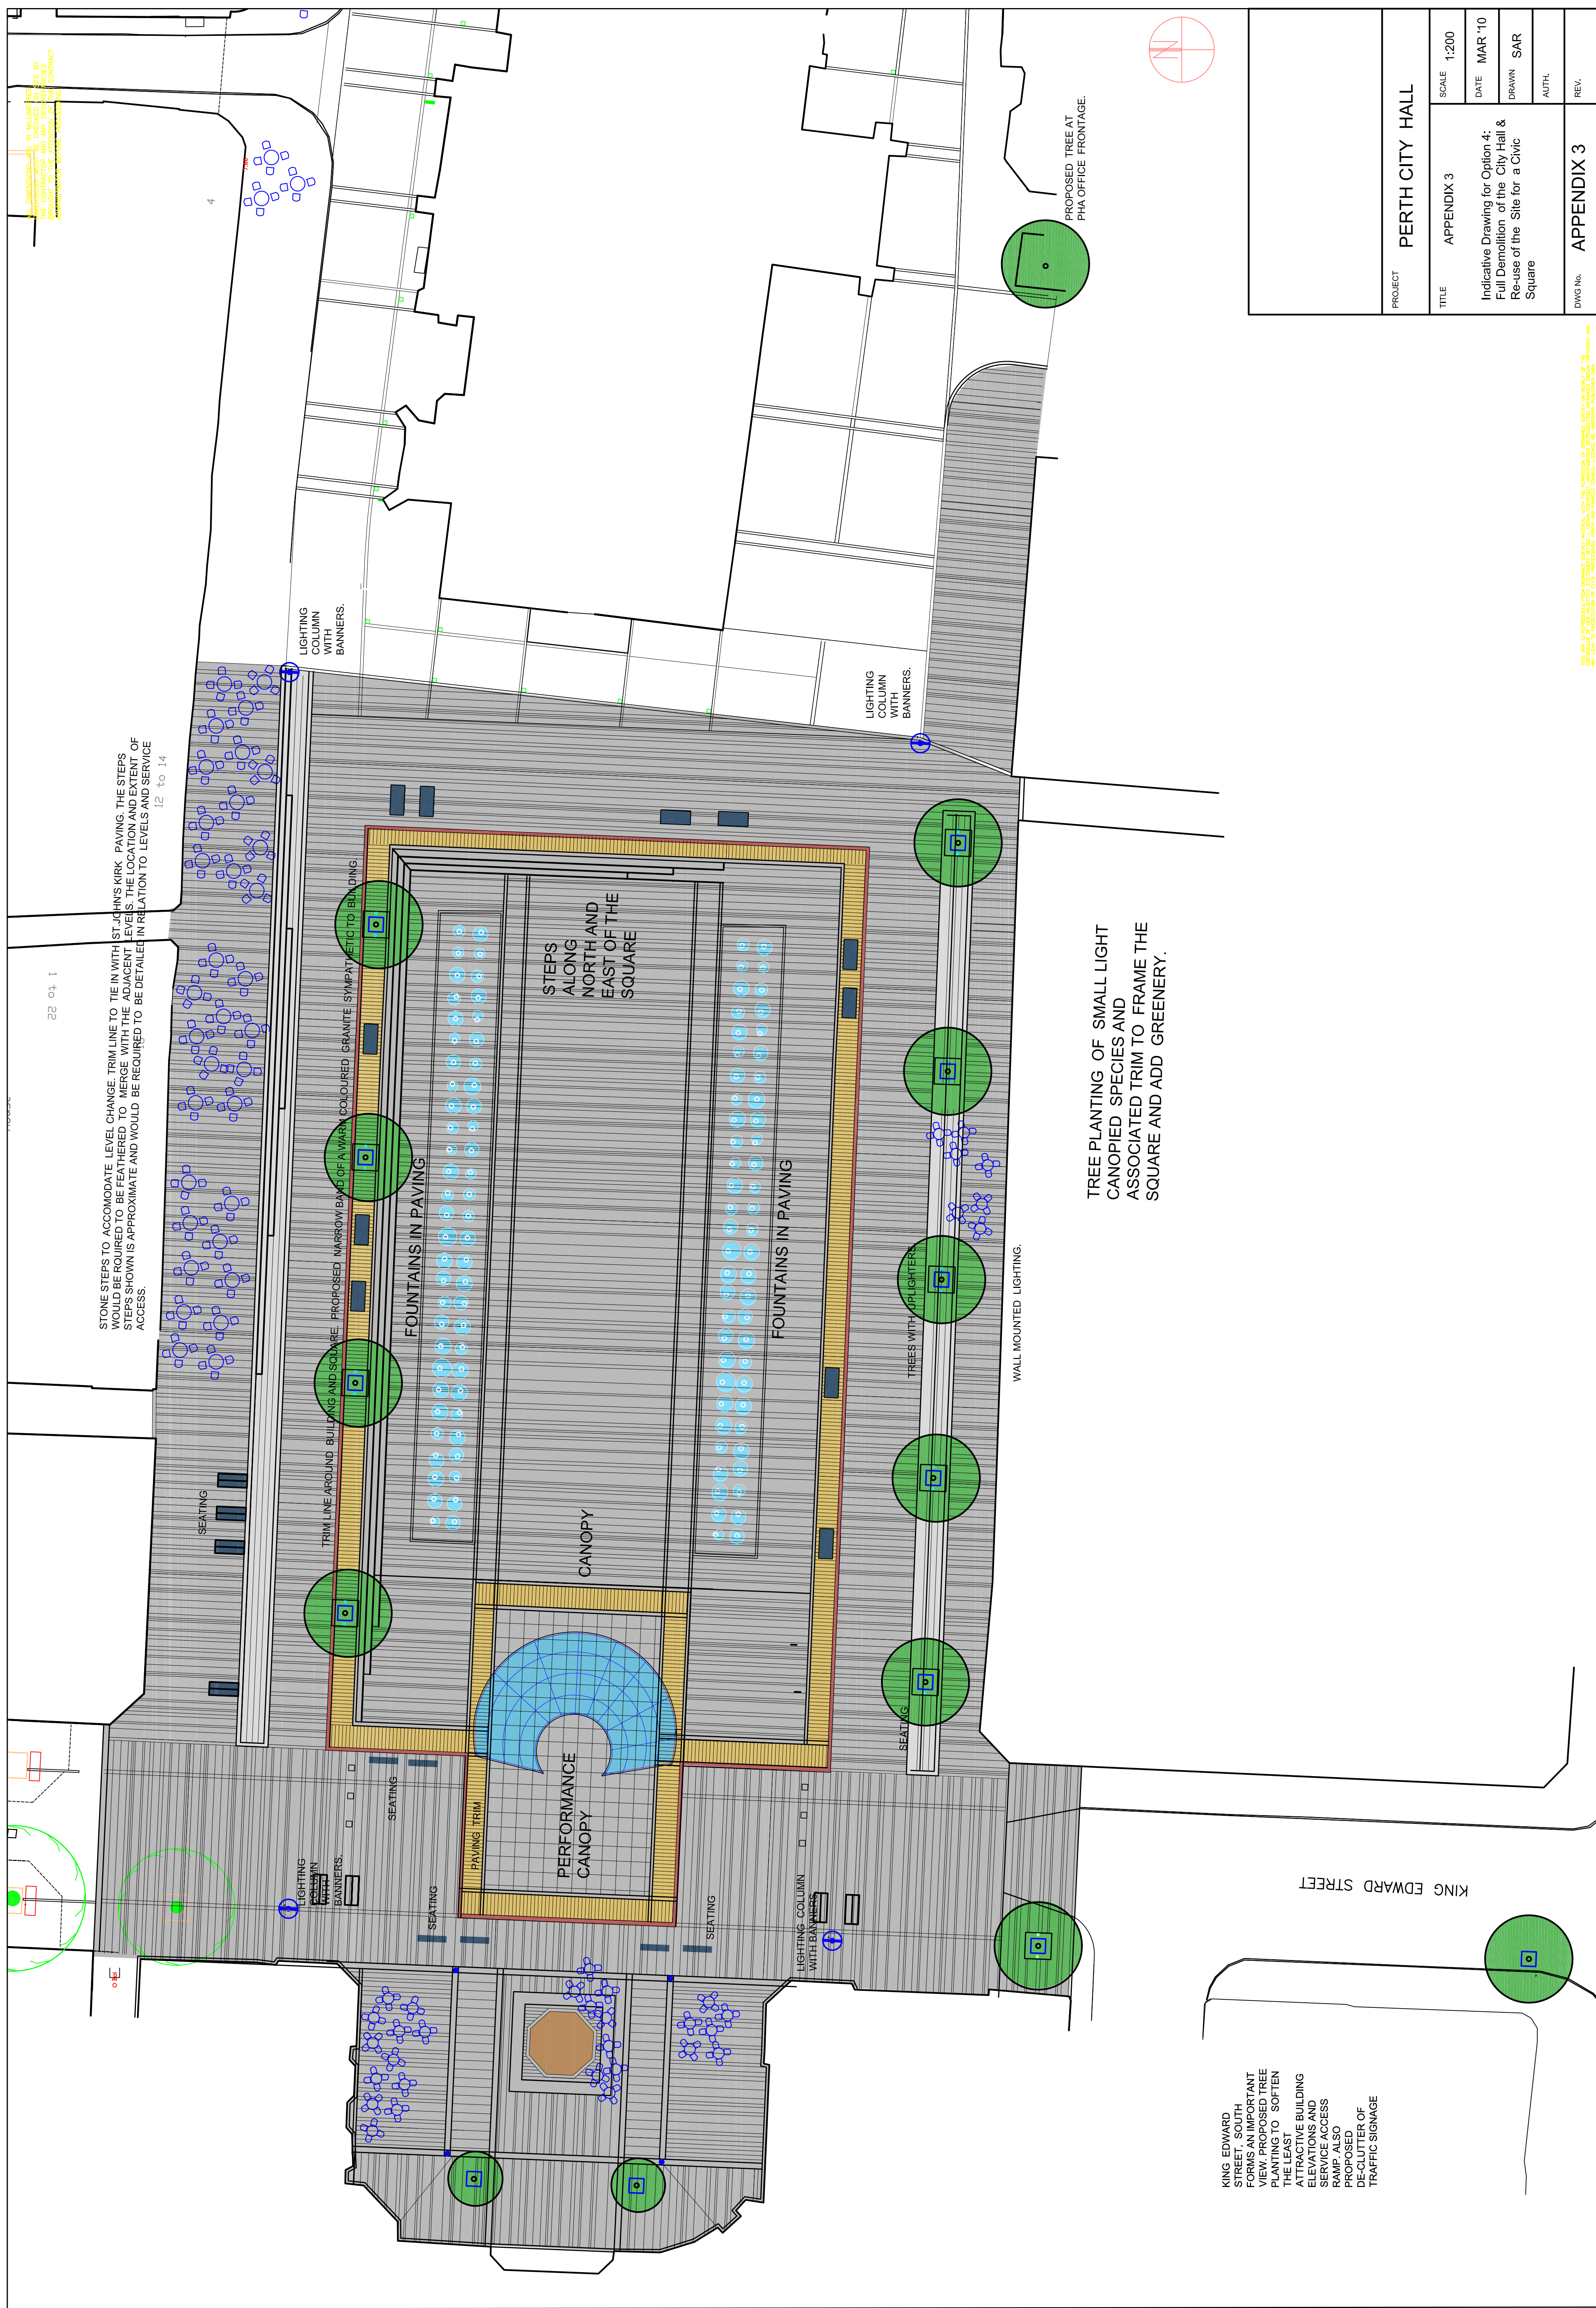



ALL DIMENSIONS ARE IN MILLIMETRES UNLESS OTHERWISE SPECIFIED BY THE CONTRACTOR AND ANY DISCREPANCIES SHALL BE RESOLVED BY THE CONTRACTOR.

PROJECT		PERTH CITY HALL	
TITLE	APPENDIX 3	SCALE	1:200
Indicative Drawing for Option 4: Full Demolition of the City Hall & Re-use of the Site for a Civic Square		DATE	MAR '10
		DRAWN	SAR
		AUTH.	
DWG No.	APPENDIX 3	REV.	

THIS MAP IS PROVIDED FOR GENERAL REFERENCE ONLY. THE CITY OF PERTH DOES NOT WARRANT THE ACCURACY OF THE INFORMATION CONTAINED HEREIN. THE CITY OF PERTH DOES NOT ACCEPT ANY LIABILITY FOR ANY LOSS OR DAMAGE CAUSED BY THE USE OF THIS MAP.