

NOTES

- 1. THIS DRAWING IS BASED UPON ORDNANCE SURVEY MAPPING, REPRODUCED BY PERMISSION OF ORDNANCE SURVEY ON BEHALF OF HMSO. © CROWN COPYRIGHT AND DATABASE RIGHT 2017. ALL RIGHTS RESERVED. ORDNANCE SURVEY LICENCE NUMBER IS 100016971.
- 2. ALL DIMENSIONS IN MILLIMETRES UNLESS NOTED OTHERWISE.
- 3. ALL LEVELS IN METRES ABOVE ORDNANCE DATUM.

KEY:

- PROPOSED FLOOD WALL WITH AGREED FINISH AND COPING
- EXISTING CONCRETE WALL
- EXISTING UNDERGROUND BT
- EXISTING UNDERGROUND HV ELECTRIC LINES
- ABANDONED UNDERGROUND HV ELECTRIC LINES
- NEW UNDERGROUND HV ELECTRIC LINES
- EXISTING GAS MAIN
- EXISTING UNDERGROUND LV ELECTRIC LINES
- ABANDONED LV ELECTRIC LINES
- NEW UNDERGROUND LV ELECTRIC LINES
- EXISTING STREET LIGHT UNDERGROUND LINES
- ABANDONED STREET LIGHT UNDERGROUND LINES
- NEW STREET LIGHT UNDERGROUND LINES
- EXISTING WASTE WATER NETWORK
- EXISTING WATER MAIN
- ABANDONED WATER MAIN
- NEW WATER MAIN



02	04/07/19	RAMP AMENDED PUBLIC CONSULTATION AMENDMENTS	BBMD	BCI	BCI
01	29/04/19	AREA OF REINSTATEMENT REMOVED	BBMD	BCI	BCI
0	18/03/19	FIRST ISSUE	BBMD	BCI	BCI

Rev. Date Amendment Details Drawn Chk'd App'd

Sweco
2nd Floor, Quay 2
139 Fountainbridge
Edinburgh
EH3 9QG
Tel: +44 (0)131 550 6300
Web: www.sweco.co.uk



FOR PUBLIC CONSULTATION

COMRIE FLOOD PROTECTION SCHEME

FLOOD WALLS - ER3
RIVER EARN RIGHT BANK
SHEET 1 OF 2


Scale	1:200	Designed	SM	Drawn	JN	Checked	BCI	Approved	BCI
Original Size	A1	Date	22/06/18	Date	22/06/18	Date	22/06/18	Date	22/06/18
Drawing Number	119398/400/224	Revision	02						

LANDSCAPING KEY


- Existing tree to be retained (surveyed)
- Existing tree to be retained if possible (surveyed)
- Existing woodland and trees to be retained (not surveyed)
- Existing amenity grass to be made good as required
- Woodland floor. Areas disturbed during construction managed to naturally regenerate.
- Proposed Embankment seed mix.
- Proposed path with bound surface treatment

KEY (CONTINUED):


- FENCE LINE
- GATE ACCESS
- PEDESTRIAN / VEHICLE ACCESS RAMP
- ACCESS STAIRS
- SECTION MARKS
- DRAWING REFERENCE
- ACCESS OVER PROPOSED FLOOD WALL

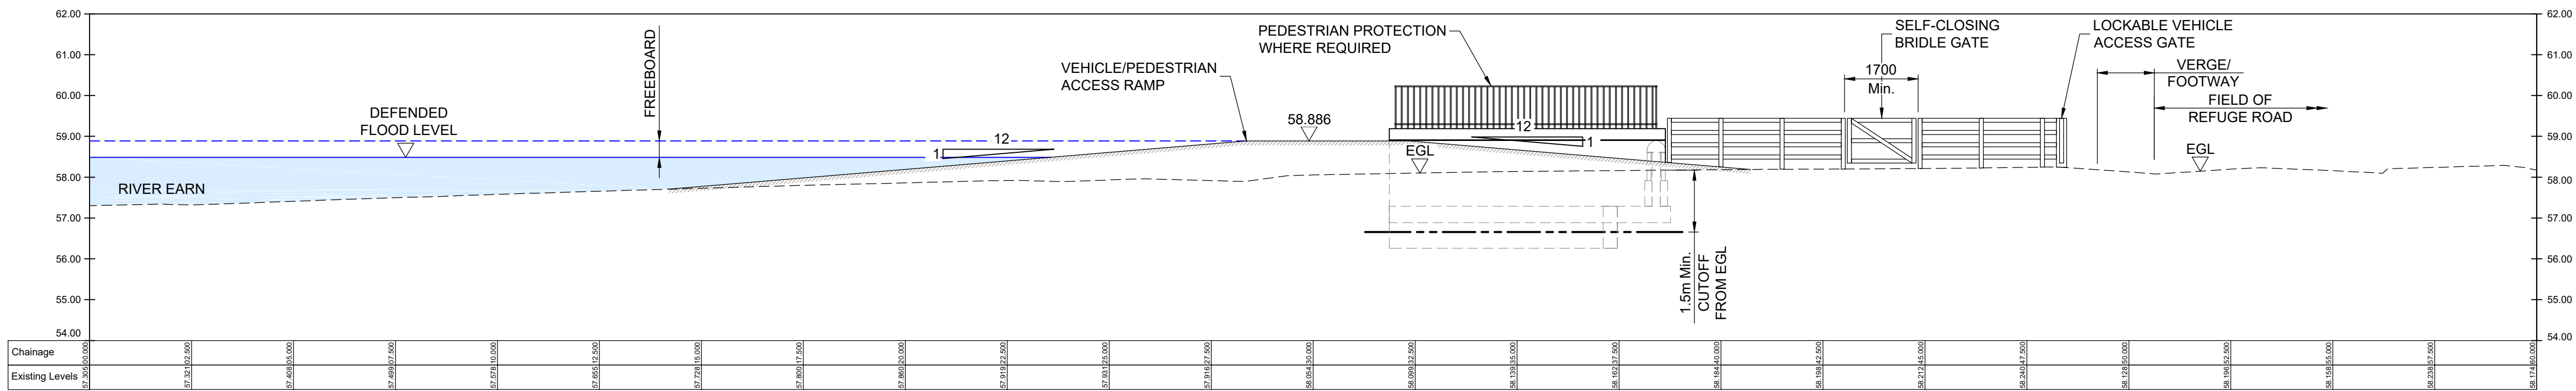


SECTION A-A
SCALE 1:100

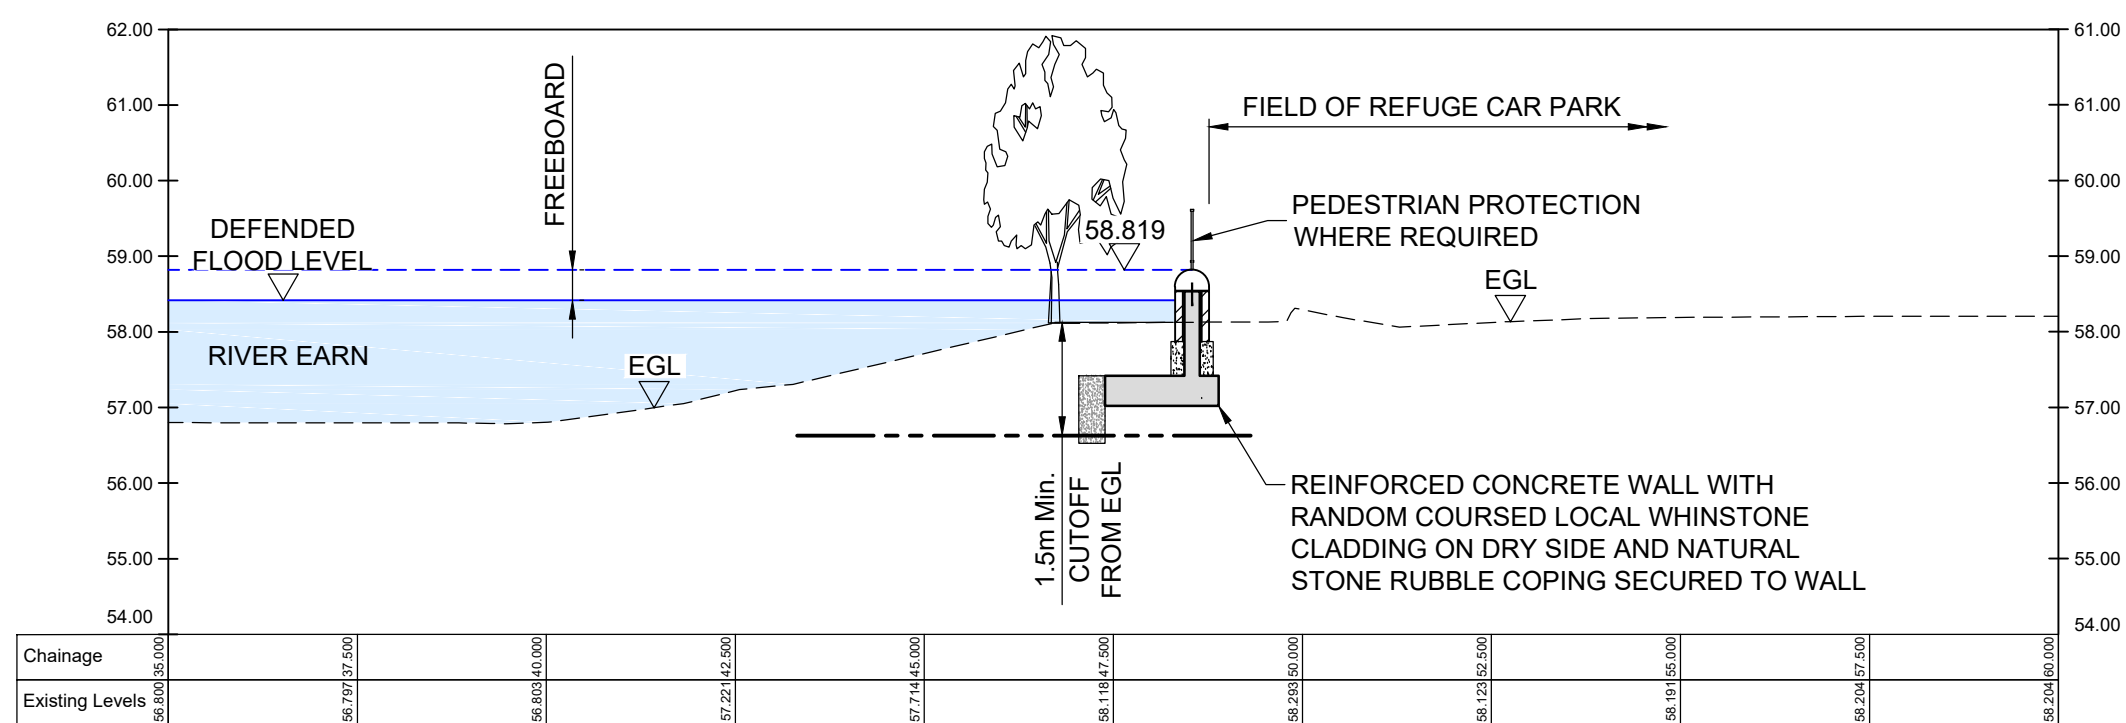

SECTION B-B
SCALE 1:100

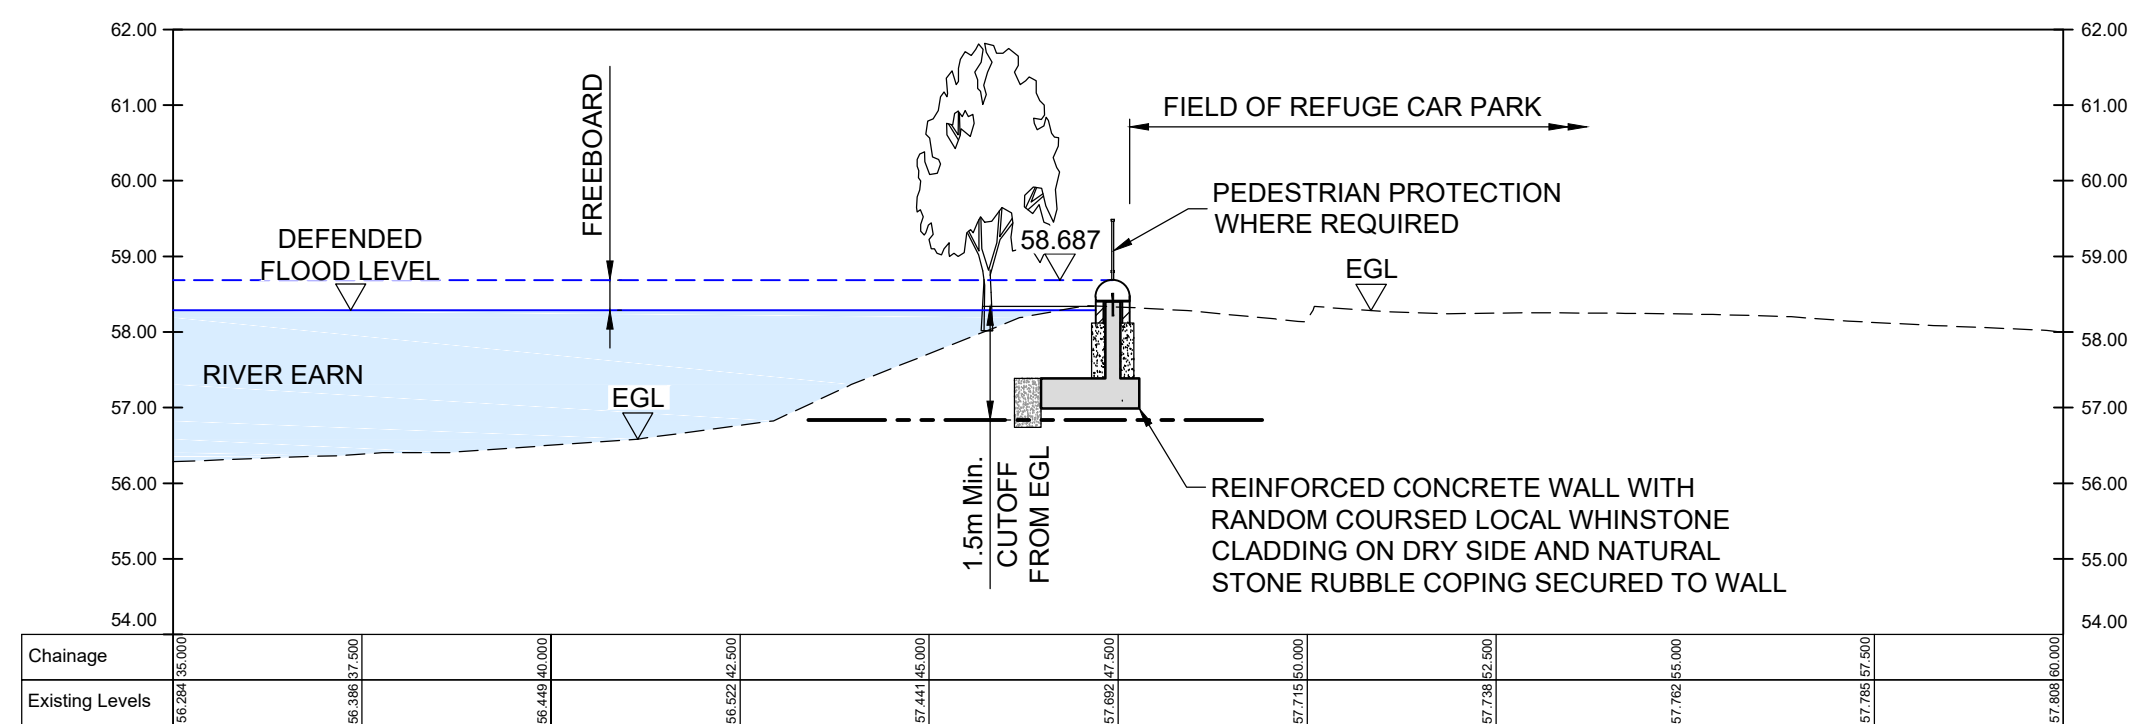

SECTION C-C
SCALE 1:100

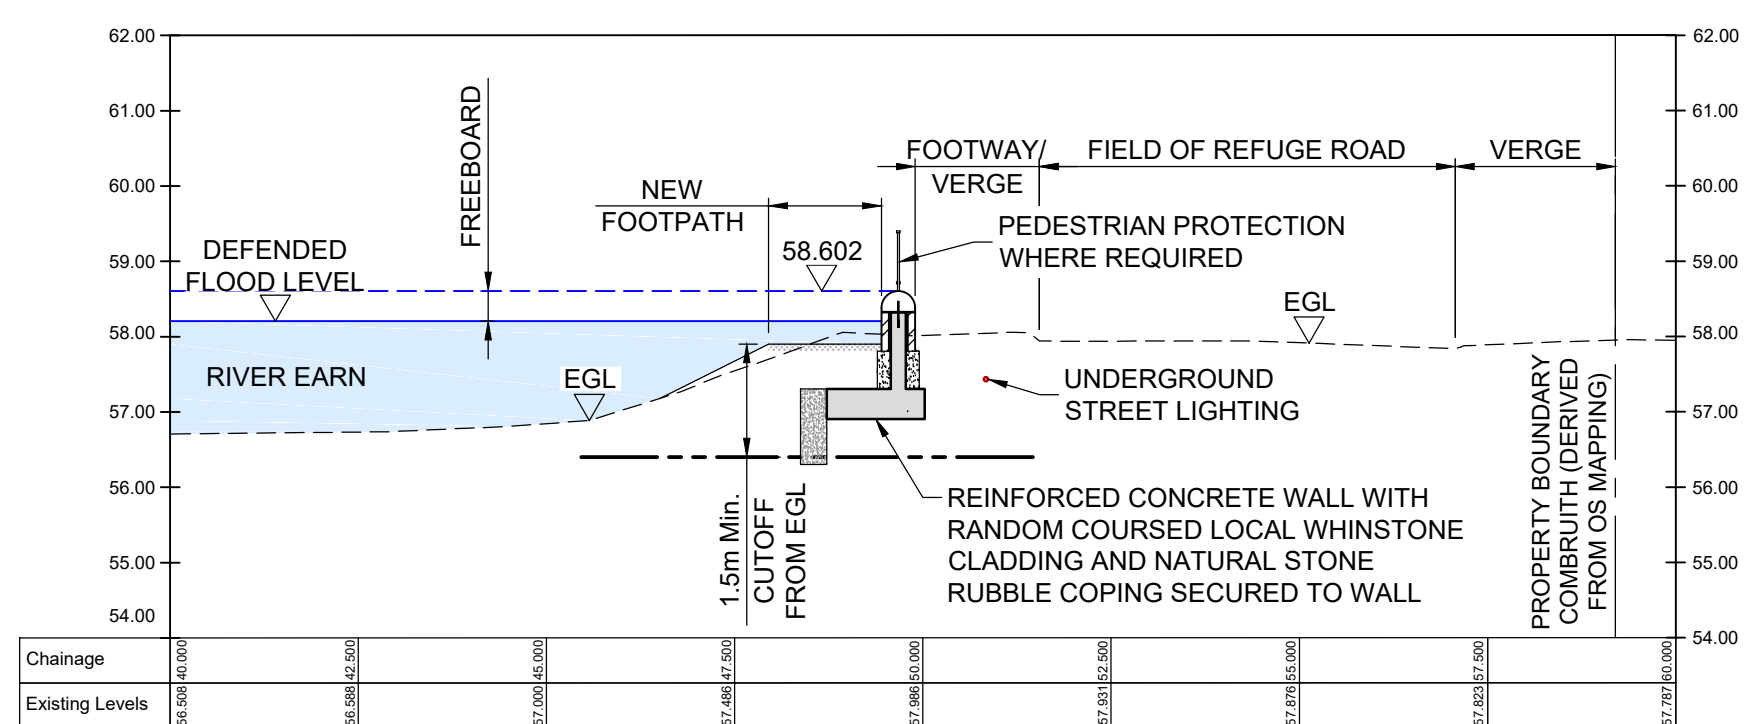

SECTION D-D
SCALE 1:100

NOTES

1. ALL DIMENSIONS IN MILLIMETRES UNLESS NOTED OTHERWISE.
2. ALL LEVELS IN METRES ABOVE ORDNANCE DATUM.
3. WHERE SHOWN ON SECTION THE POSITION AND DEPTH/HEIGHT OF THE EXISTING SERVICES IS INDICATIVE ONLY. REFER TO DRAWING 119398/400/224 FOR LOCATION OF SERVICES CROSSING PROPOSED FLOOD DEFENCES. LOCATION SERVICES TO BE TO BE CONFIRMED ON SITE PRIOR TO THE COMMENCEMENT OF OPERATIONS. ALL SERVICES TO BE SUITABLY PROTECTED OR DIVERTED DURING OPERATIONS.
4. FOR FLOOD WALL FINISHES AND COPE DEFINITIONS REFER TO DRAWINGS 119398/400/260 & 261 RESPECTIVELY.
5. IN LOCATIONS THAT MAY BE SUBJECT TO SECONDARY FLOODING SUITABLE DRAINAGE WILL BE PROVIDED THROUGH THE PROPOSED FLOOD DEFENCES.

01	04/07/19	RAMP AMENDED, PUBLIC CONSULTATION AMENDMENTS	BBMD	BCI	BCI
0	18/03/19	FIRST ISSUE	BBMD	BCI	BCI
Rev.	Date	Amendment Details	Drawn	Chk'd	App'd

This drawing should not be relied on or used in circumstances other than those for which it was originally prepared and for which Sweco UK Limited was commissioned. Sweco UK Limited accepts no responsibility for this drawing to any party other than the person by whom it was commissioned. Any party which breaches the provisions of this disclaimer shall indemnify Sweco UK Limited for all loss or damage arising therefrom.

Sweco
2nd Floor, Quay 2
139 Fountainbridge
Edinburgh
EH3 9QG
Tel: +44 (0)131 550 6300
Web: www.sweco.co.uk




Drawing Status
FOR PUBLIC CONSULTATION

Project Title
COMRIE FLOOD PROTECTION SCHEME

Drawing Title
FLOOD WALLS - ER3 RIVER EARN RIGHT BANK SHEET 2 OF 2

Scale 1:100	Designed SM	Drawn JN	Checked BCI	Approved BCI
Original Size A1	Date 22/06/18	Date 22/06/18	Date 22/06/18	Date 22/06/18
Drawing Number 119398/400/225				Revision 01

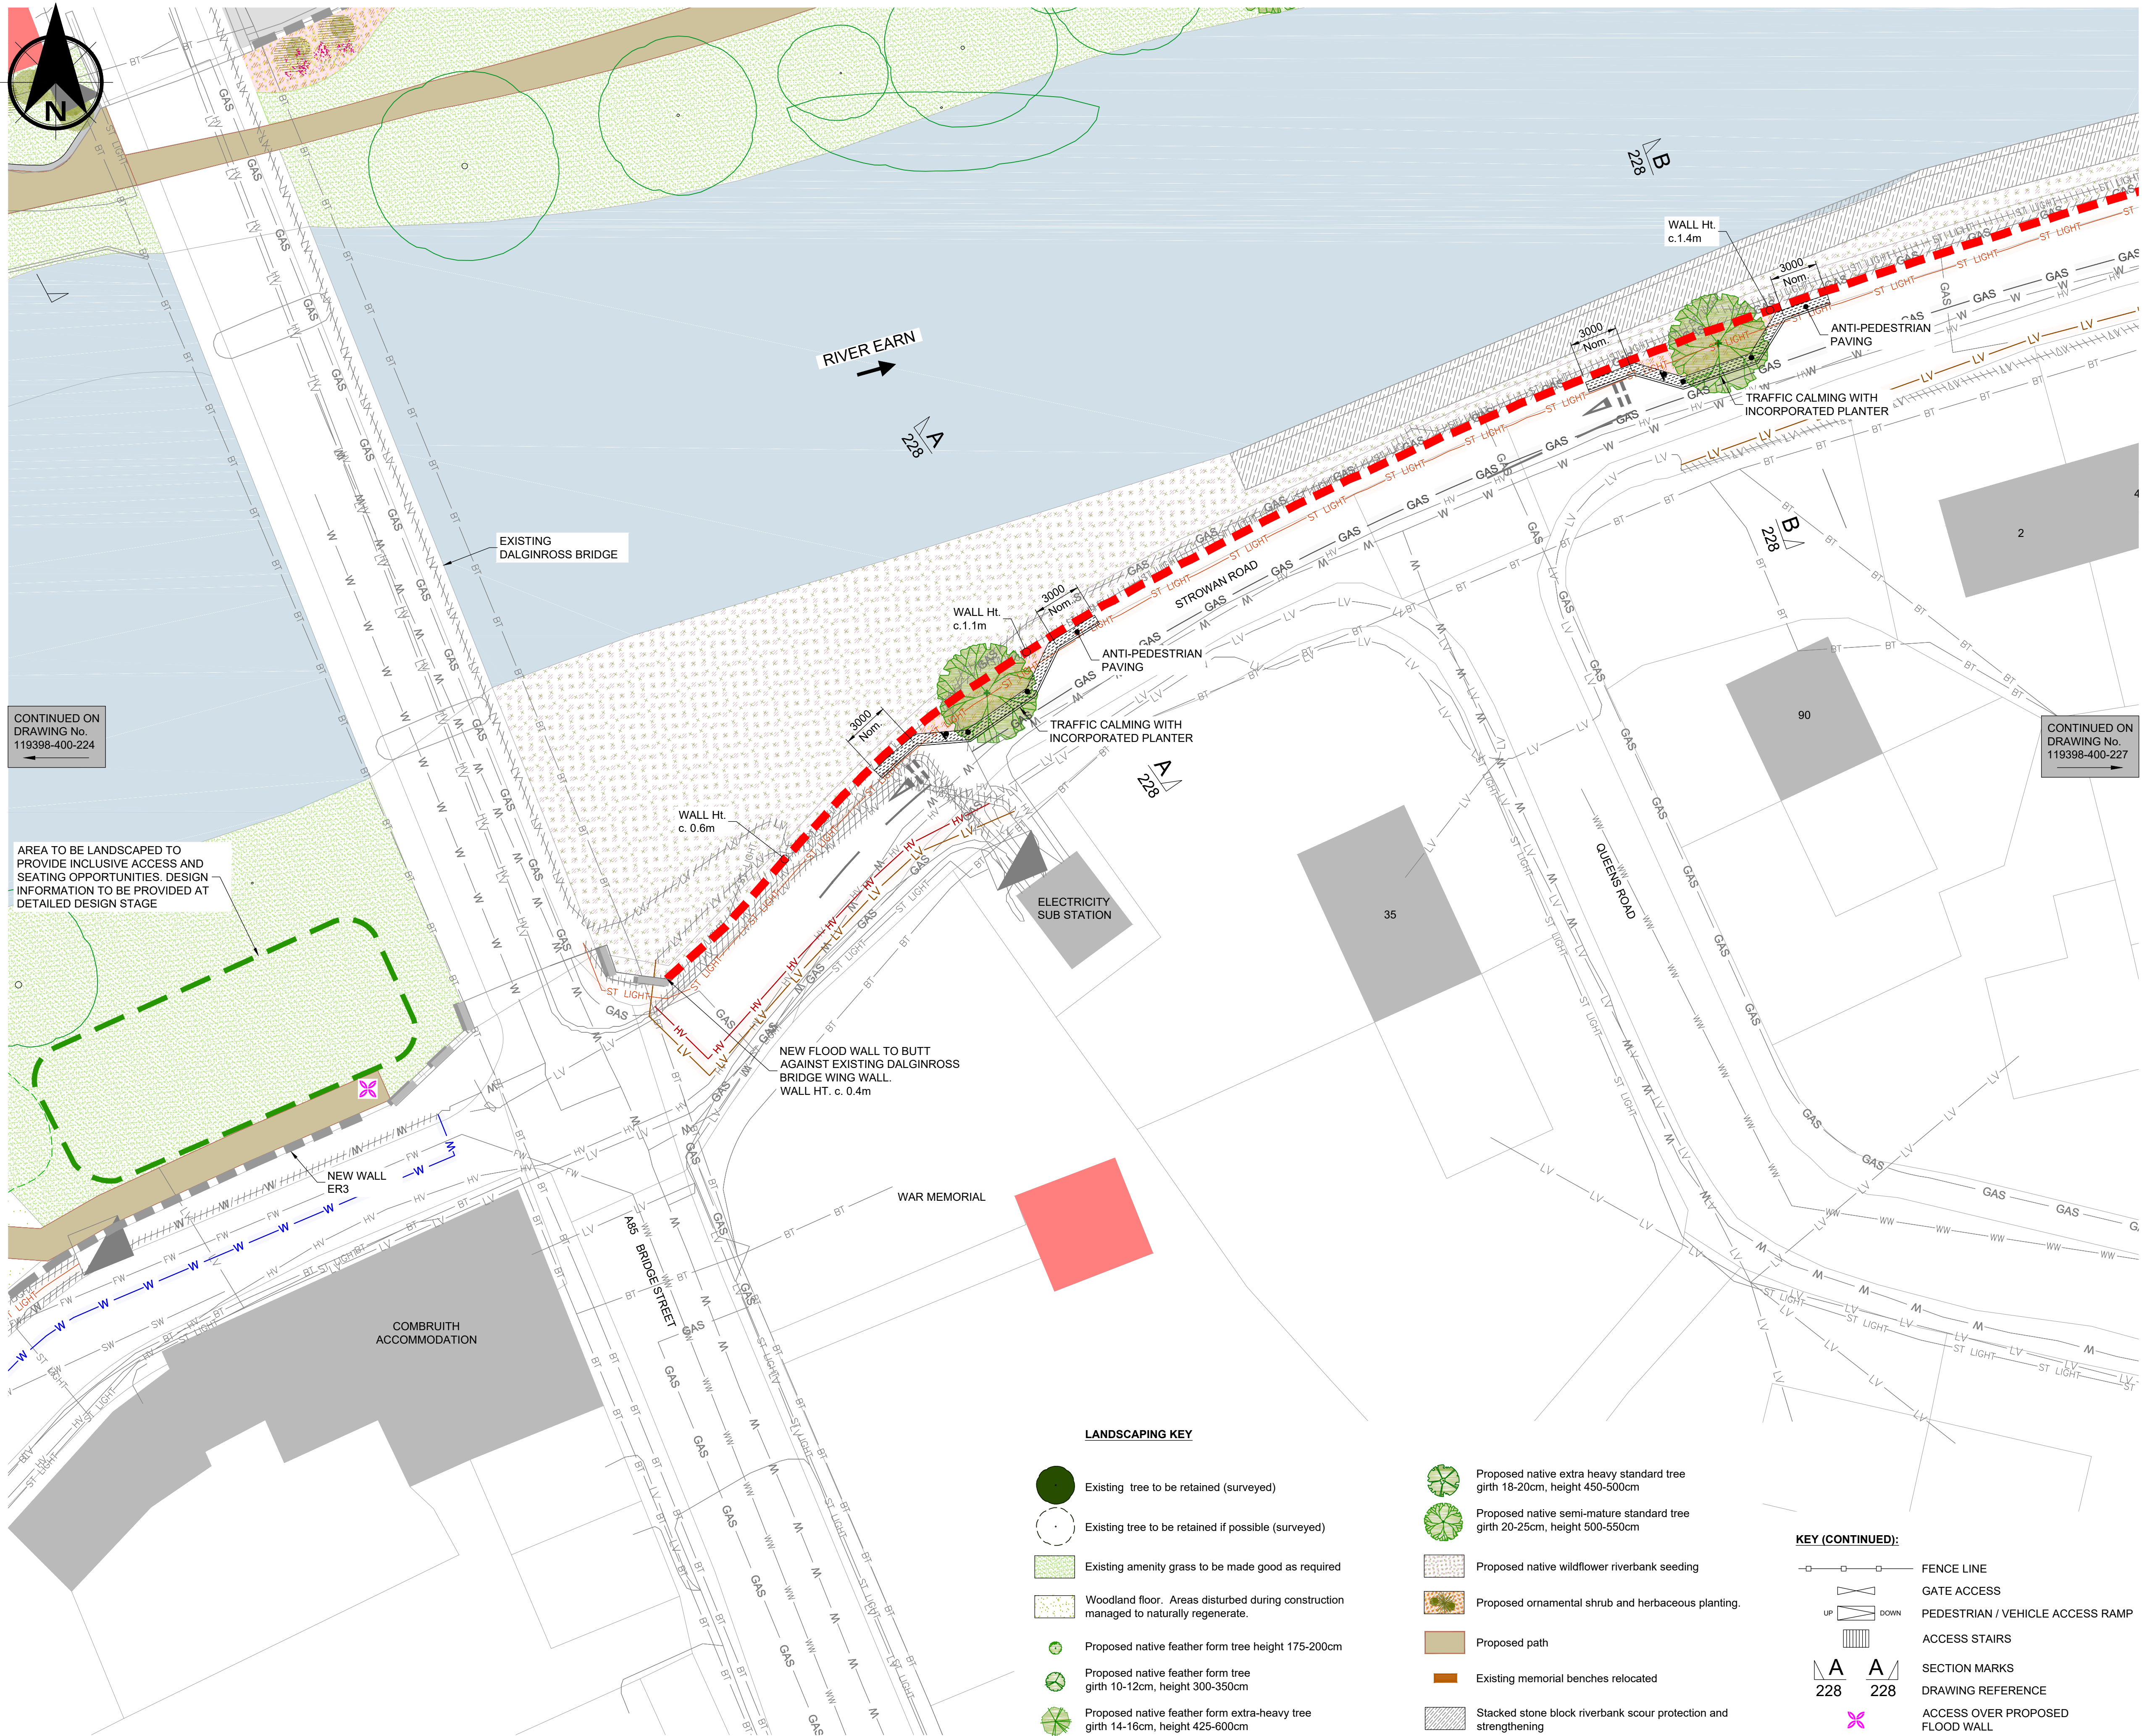


NOTES

- THIS DRAWING IS BASED UPON ORDNANCE SURVEY MAPPING, REPRODUCED BY PERMISSION OF ORDNANCE SURVEY ON BEHALF OF HMSO. © CROWN COPYRIGHT AND DATABASE RIGHT 2017. ALL RIGHTS RESERVED. ORDNANCE SURVEY LICENCE NUMBER IS 100016871
- ALL DIMENSIONS IN MILLIMETRES UNLESS NOTED OTHERWISE
- ALL LEVELS IN METRES ABOVE ORDNANCE DATUM.

KEY:

- PROPOSED FLOOD WALL WITH AGREED FINISH AND COPING
- EXISTING CONCRETE WALL
- EXISTING UNDERGROUND BT
- EXISTING UNDERGROUND HV ELECTRIC LINES
- ABANDONED UNDERGROUND HV ELECTRIC LINES
- NEW UNDERGROUND HV ELECTRIC LINES
- EXISTING GAS MAIN
- ABANDONED GAS MAIN
- NEW GAS MAIN
- EXISTING UNDERGROUND LV ELECTRIC LINES
- ABANDONED LV ELECTRIC LINES
- NEW UNDERGROUND LV ELECTRIC LINES
- EXISTING STREET LIGHT
- UNDERGROUND LINES
- ABANDONED STREET LIGHT
- UNDERGROUND LINES
- NEW STREET LIGHT
- UNDERGROUND LINES
- EXISTING WASTE WATER NETWORK
- EXISTING WATER MAIN

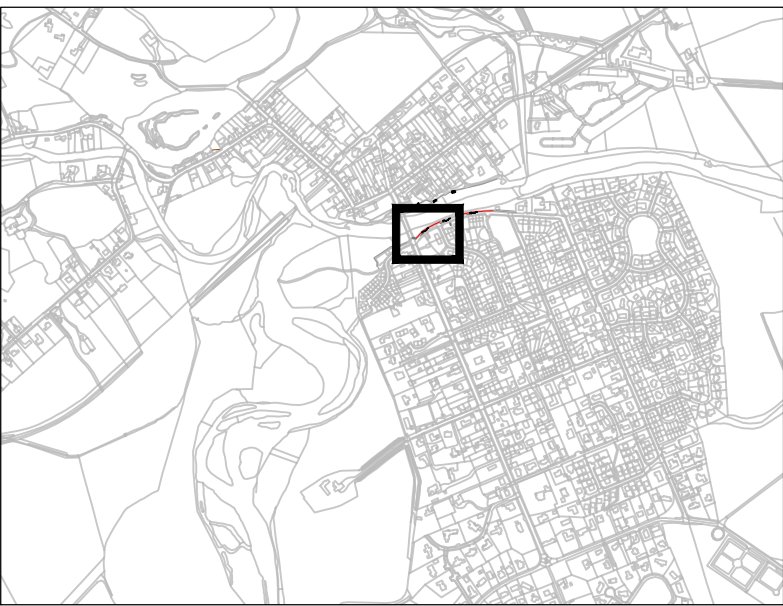

02	04/07/19	PUBLIC CONSULTATION AMENDMENTS	BBMD	BCI	BCI
01	29/04/19	STACKED STONE BLOCK PATTERN AND TRAFFIC CALMING AMENDED	BBMD	BCI	BCI
0	18/03/19	FIRST ISSUE	BBMD	BCI	BCI
Rev.	Date	Amendment Details	Drawn	Chk'd	App'd

This drawing should not be relied on or used in circumstances other than those for which it was originally prepared and for which Sweco UK Limited was commissioned. Sweco UK Limited accepts no responsibility for this drawing to any party other than the person by whom it was commissioned. Any party which breaches the provisions of this disclaimer shall indemnify Sweco UK Limited for all loss or damage arising therefrom.

Sweco
2nd Floor, Quay 2
139 Fountainbridge
Edinburgh
EH3 9QG
Tel: +44 (0)131 550 6300
Web: www.sweco.co.uk



FOR PUBLIC CONSULTATION

COMRIE FLOOD PROTECTION SCHEME

FLOOD WALL ER4
RIVER EARN RIGHT BANK
SHEET 1 OF 3

Scale	1:200	Designed	SM	Drawn	BBMD	Checked	BCI	Approved	BCI
Original Size	A1	Date	04/07/18	Date	03/09/18	Date	03/09/18	Date	03/09/18
Drawing Number	119398/400/226	Revision	02						


LANDSCAPING KEY

- Existing tree to be retained (surveyed)
- Existing tree to be retained if possible (surveyed)
- Existing amenity grass to be made good as required
- Woodland floor. Areas disturbed during construction managed to naturally regenerate.
- Proposed native feather form tree height 175-200cm
- Proposed native feather form tree girth 10-12cm, height 300-350cm
- Proposed native feather form extra-heavy tree girth 14-16cm, height 425-600cm

- Proposed native extra heavy standard tree girth 18-20cm, height 450-500cm
- Proposed native semi-mature standard tree girth 20-25cm, height 500-550cm
- Proposed native wildflower riverbank seeding
- Proposed ornamental shrub and herbaceous planting.
- Proposed path
- Existing memorial benches relocated
- Stacked stone block riverbank scour protection and strengthening

KEY (CONTINUED):

- FENCE LINE
- GATE ACCESS
- PEDESTRIAN / VEHICLE ACCESS RAMP
- ACCESS STAIRS
- SECTION MARKS
- DRAWING REFERENCE
- ACCESS OVER PROPOSED FLOOD WALL

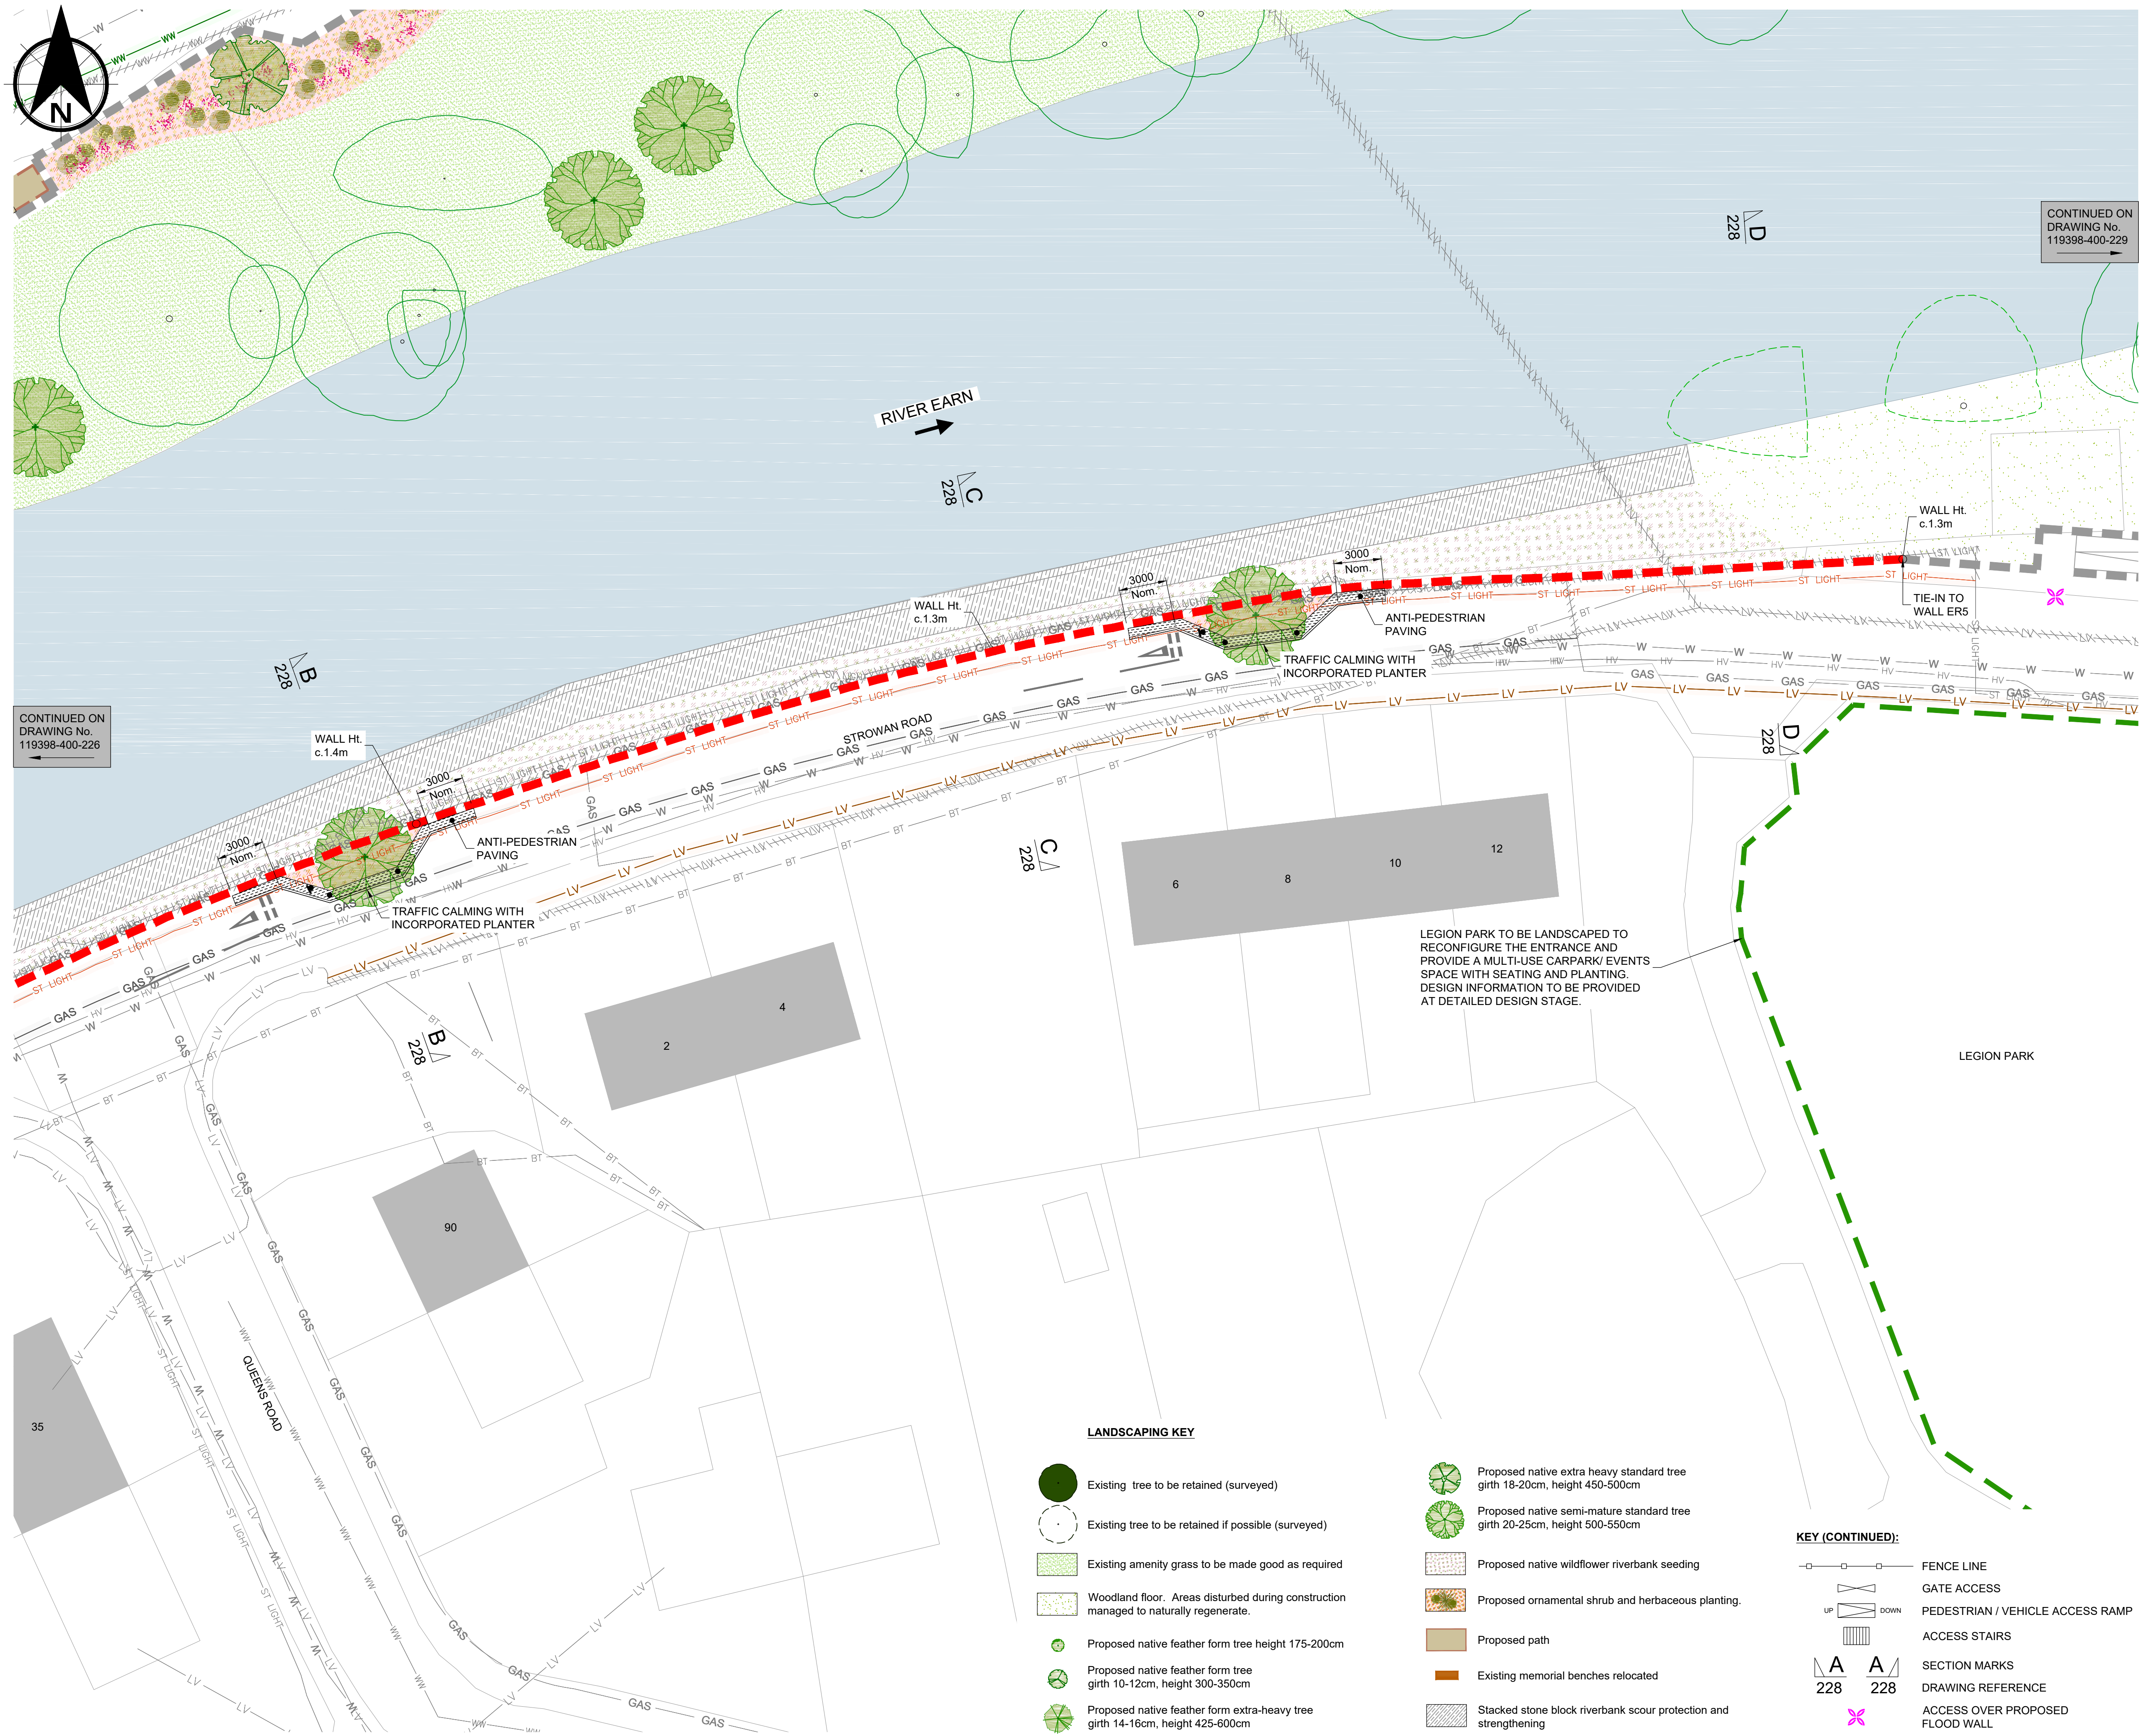

NOTES

- 1. THIS DRAWING IS BASED UPON ORDNANCE SURVEY MAPPING, REPRODUCED BY PERMISSION OF ORDNANCE SURVEY ON BEHALF OF HMSO. © CROWN COPYRIGHT AND DATABASE RIGHT 2017. ALL RIGHTS RESERVED. ORDNANCE SURVEY LICENCE NUMBER IS 100016871
- 2. ALL DIMENSIONS IN MILLIMETRES UNLESS NOTED OTHERWISE
- 3. ALL LEVELS IN METRES ABOVE ORDNANCE DATUM.

- KEY:
- PROPOSED FLOOD WALL WITH AGREED FINISH AND COPING
 - EXISTING CONCRETE WALL
 - EXISTING UNDERGROUND BT
 - EXISTING UNDERGROUND HV ELECTRIC LINES
 - EXISTING GAS MAIN
 - ABANDONED GAS MAIN
 - NEW GAS MAIN
 - EXISTING UNDERGROUND LV ELECTRIC LINES
 - ABANDONED LV ELECTRIC LINES
 - NEW UNDERGROUND LV ELECTRIC LINES
 - EXISTING STREET LIGHT UNDERGROUND LINES
 - ABANDONED STREET LIGHT UNDERGROUND LINES
 - NEW STREET LIGHT UNDERGROUND LINES
 - EXISTING WASTE WATER NETWORK
 - EXISTING WATER MAIN



02	04/07/19	PUBLIC CONSULTATION AMENDMENTS	BBMD	BCI	BCI
01	29/04/19	STACKED STONE BLOCK PATTERN AND TRAFFIC CALMING AMENDED	BBMD	BCI	BCI
0	18/03/19	FIRST ISSUE	BBMD	BCI	BCI
Rev.	Date	Amendment Details	Drawn	Chk'd	App'd

This drawing should not be relied on or used in circumstances other than those for which it was originally prepared and for which Sweco UK Limited was commissioned. Sweco UK Limited accepts no responsibility for this drawing to any party other than the person by whom it was commissioned. Any party which breaches the provisions of this disclaimer shall indemnify Sweco UK Limited for all loss or damage arising therefrom.

Sweco
2nd Floor, Quay 2
139 Fountainbridge
Edinburgh
EH3 9QG
Tel: +44 (0)131 550 6300
Web: www.sweco.co.uk

SWECO

Client

PERTH & KINROSS COUNCIL

FOR PUBLIC CONSULTATION


COMRIE FLOOD PROTECTION SCHEME

FLOOD WALL ER4
RIVER EARN RIGHT BANK
SHEET 2 OF 3


Scale	1:200	Designed	SM	Drawn	BBMD	Checked	BCI	Approved	BCI
Original Size	A1	Date	04/07/18	Date	03/09/18	Date	03/09/18	Date	03/09/18
Drawing Number	119398/400/227								Revision
									02

NOTES


1. ALL DIMENSIONS IN MILLIMETRES UNLESS NOTED OTHERWISE.
2. ALL LEVELS IN METRES ABOVE ORDNANCE DATUM.
3. WHERE SHOWN ON SECTION THE POSITION AND DEPTH/HEIGHT OF THE EXISTING SERVICES IS INDICATIVE ONLY. REFER TO DRAWING 119398/400/226 & 227 FOR LOCATION OF SERVICES CROSSING PROPOSED FLOOD DEFENCES. LOCATION SERVICES TO BE TO BE CONFIRMED ON SITE PRIOR TO THE COMMENCEMENT OF OPERATIONS. ALL SERVICES TO BE SUITABLY PROTECTED OR DIVERTED DURING OPERATIONS.
4. FOR FLOOD WALL FINISHES AND COPE DEFINITIONS REFER TO DRAWINGS 119398/400/260 & 261 RESPECTIVELY.
5. IN LOCATIONS THAT MAY BE SUBJECT TO SECONDARY FLOODING SUITABLE DRAINAGE WILL BE PROVIDED THROUGH THE PROPOSED FLOOD DEFENCES.

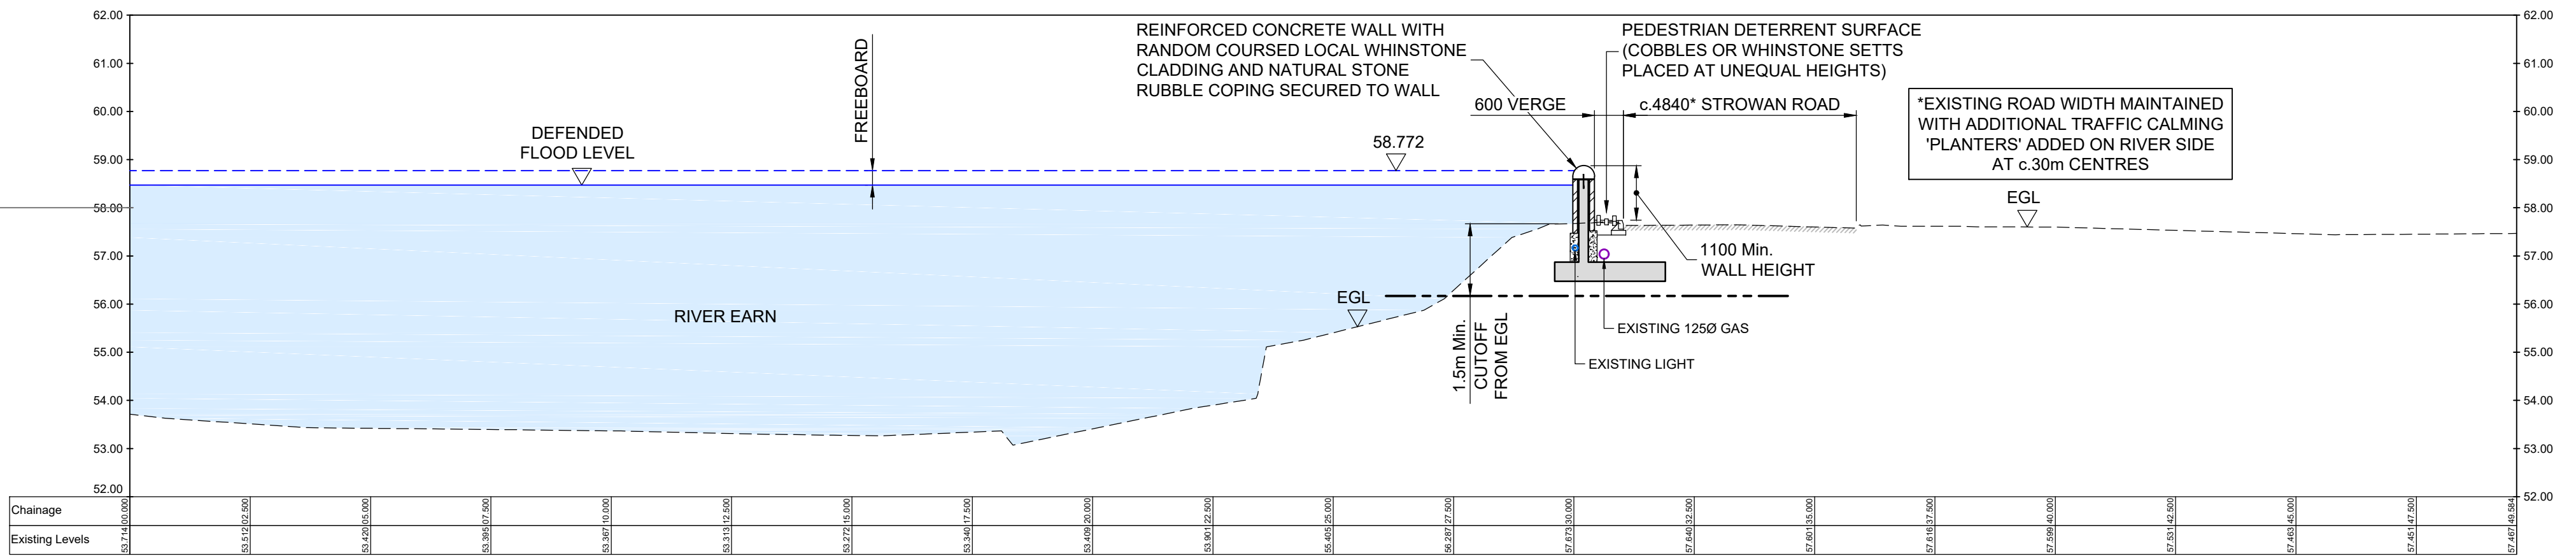


SECTION A-A
SCALE 1:100

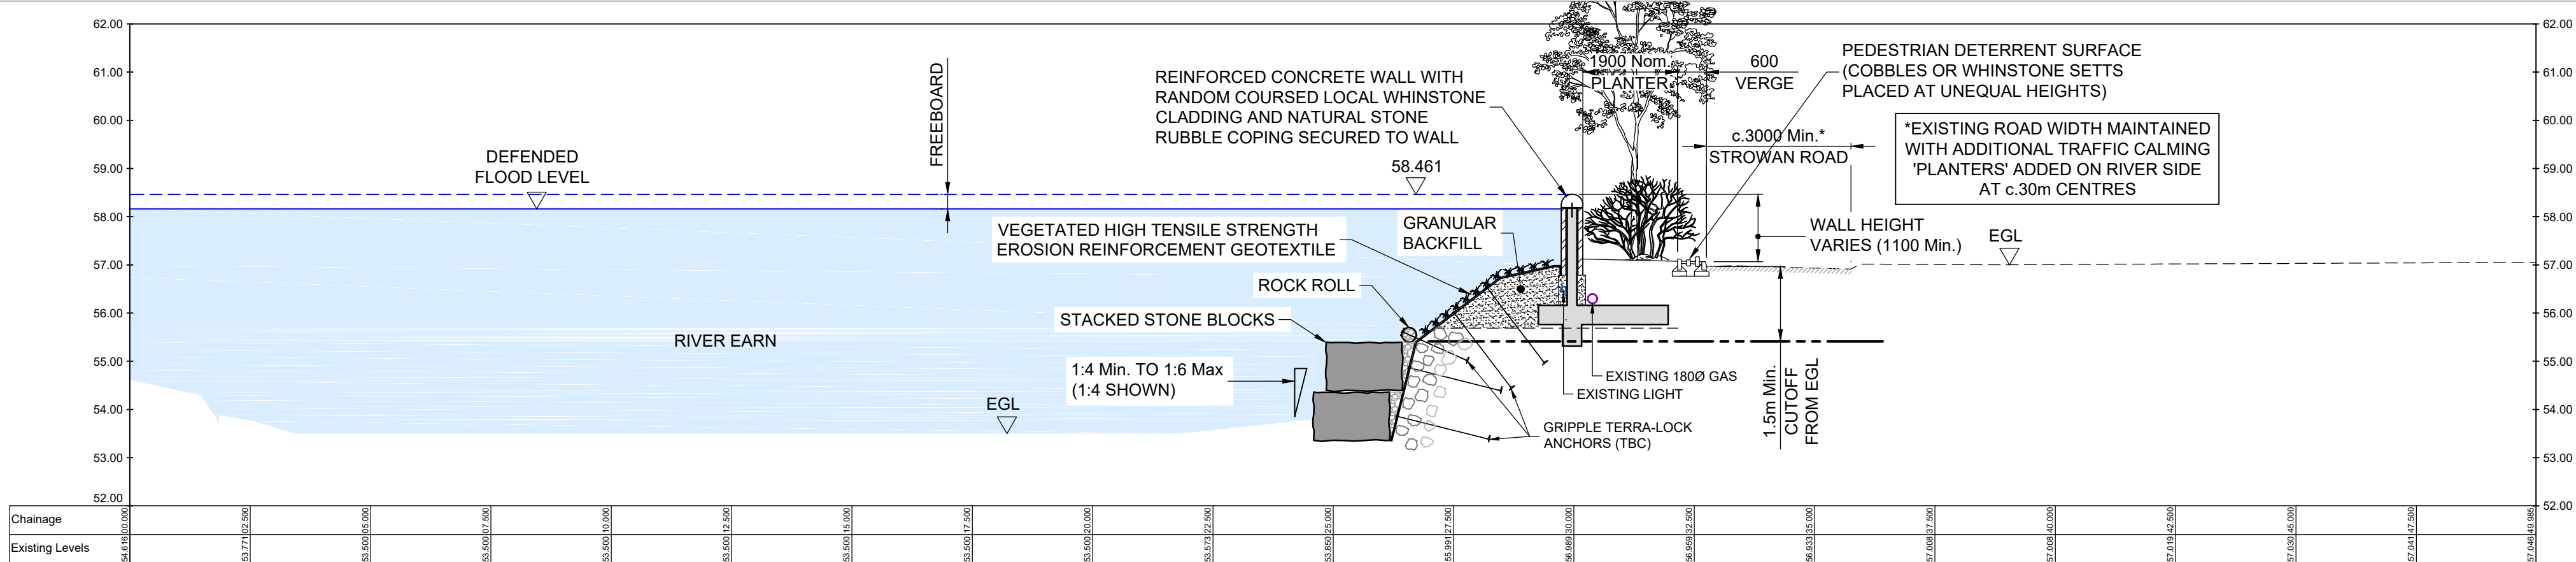

SECTION B-B
SCALE 1:100

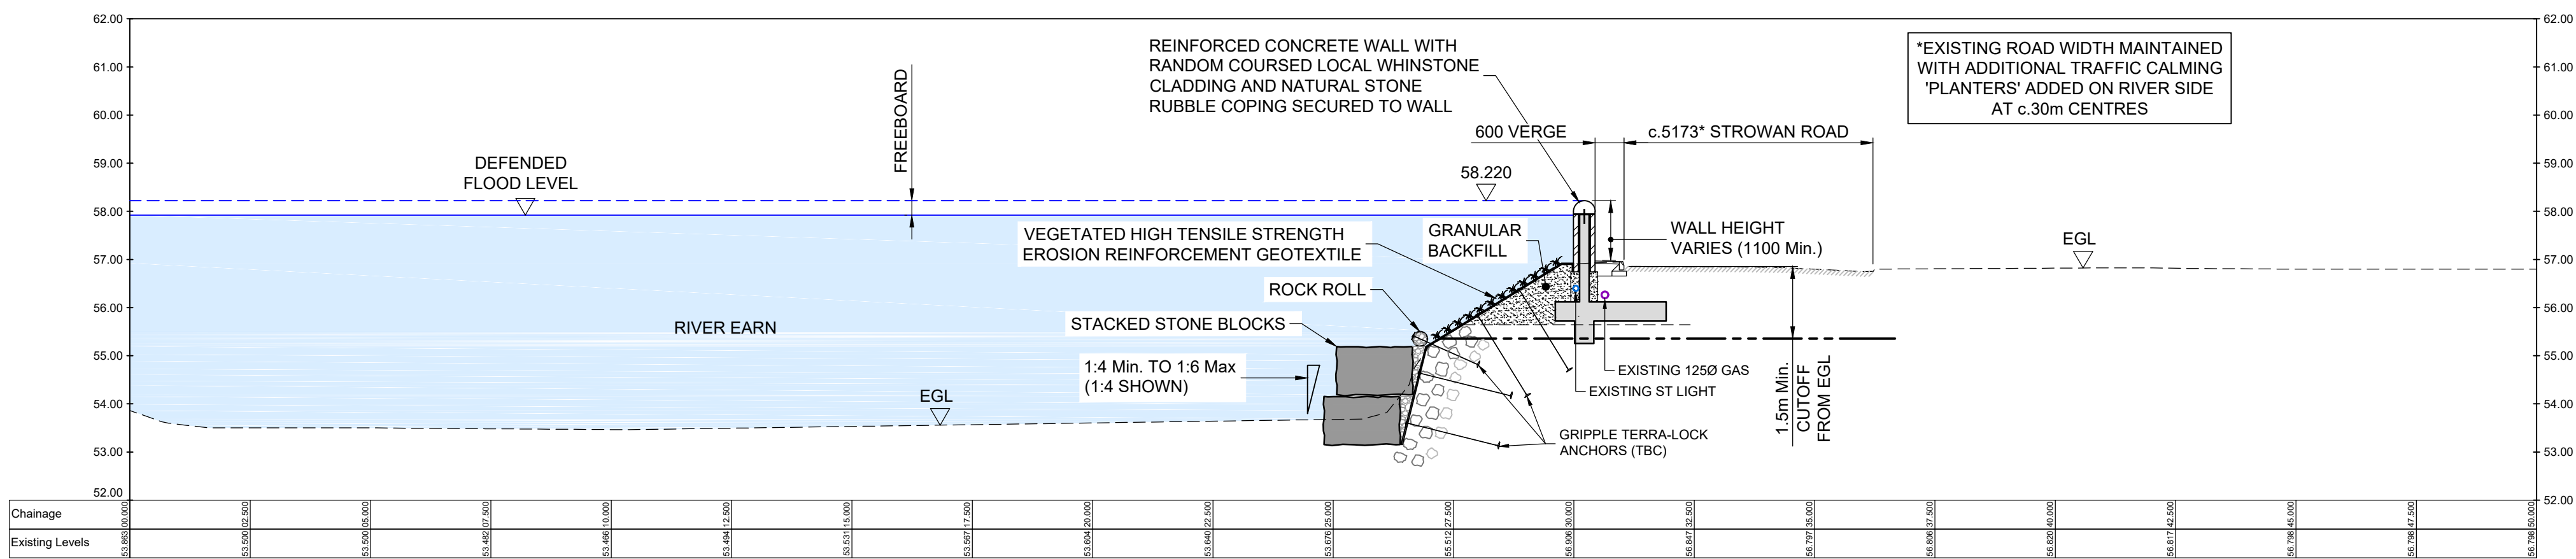

SECTION C-C
SCALE 1:100

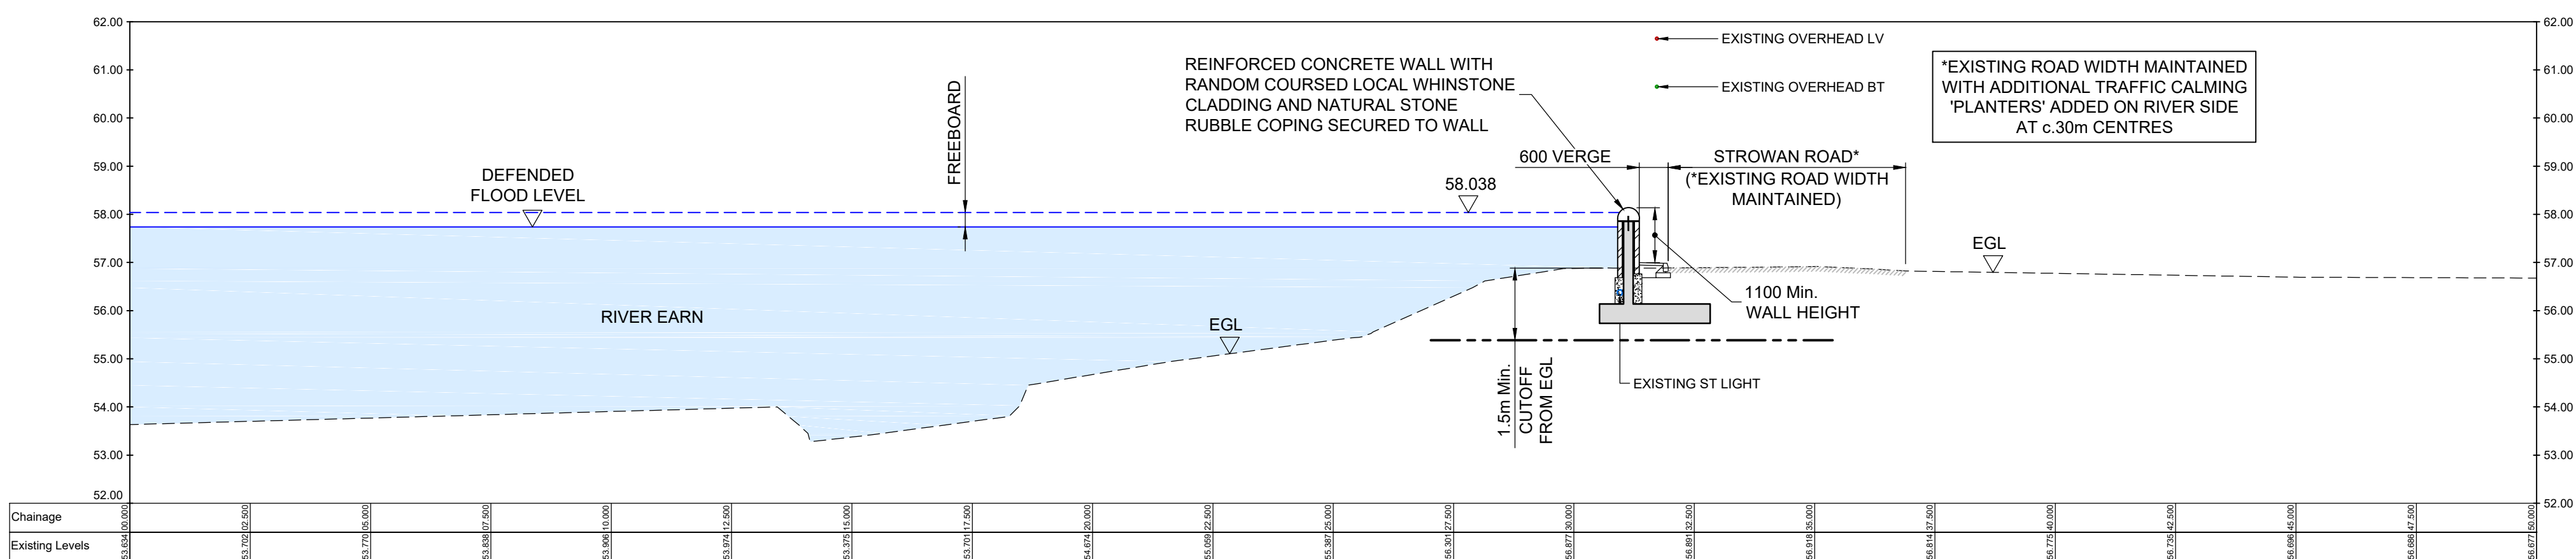

SECTION D-D
SCALE 1:100

01	04/07/19	PUBLIC CONSULTATION AMENDMENTS	BBMD	BCI	BCI
0	18/03/19	FIRST ISSUE	BBMD	BCI	BCI
Rev.	Date	Amendment Details	Drawn	Chk'd	App'd

This drawing should not be relied on or used in circumstances other than those for which it was originally prepared and for which Sweco UK Limited was commissioned. Sweco UK Limited accepts no responsibility for this drawing to any party other than the person by whom it was commissioned. Any party which breaches the provisions of this disclaimer shall indemnify Sweco UK Limited for all loss or damage arising therefrom.


Sweco
2nd Floor, Quay 2
139 Fountainbridge
Edinburgh
EH3 9QG
Tel: +44 (0)131 550 6300
Web: www.sweco.co.uk



Client	
Drawing Status	FOR PUBLIC CONSULTATION
Project Title	COMRIE FLOOD PROTECTION SCHEME
Drawing Title	FLOOD WALL ER4 RIVER EARN RIGHT BANK SHEET 3 OF 3

Scale	1:100	Designed	SM	Drawn	BBMD	Checked	BCI	Approved	BCI
Original Size	A1	Date	29/06/18	Date	03/09/18	Date	03/09/18	Date	03/09/18
Drawing Number	119398/400/228	Revision	01						

100
90
80
70
60
50
40
30
20
10
0

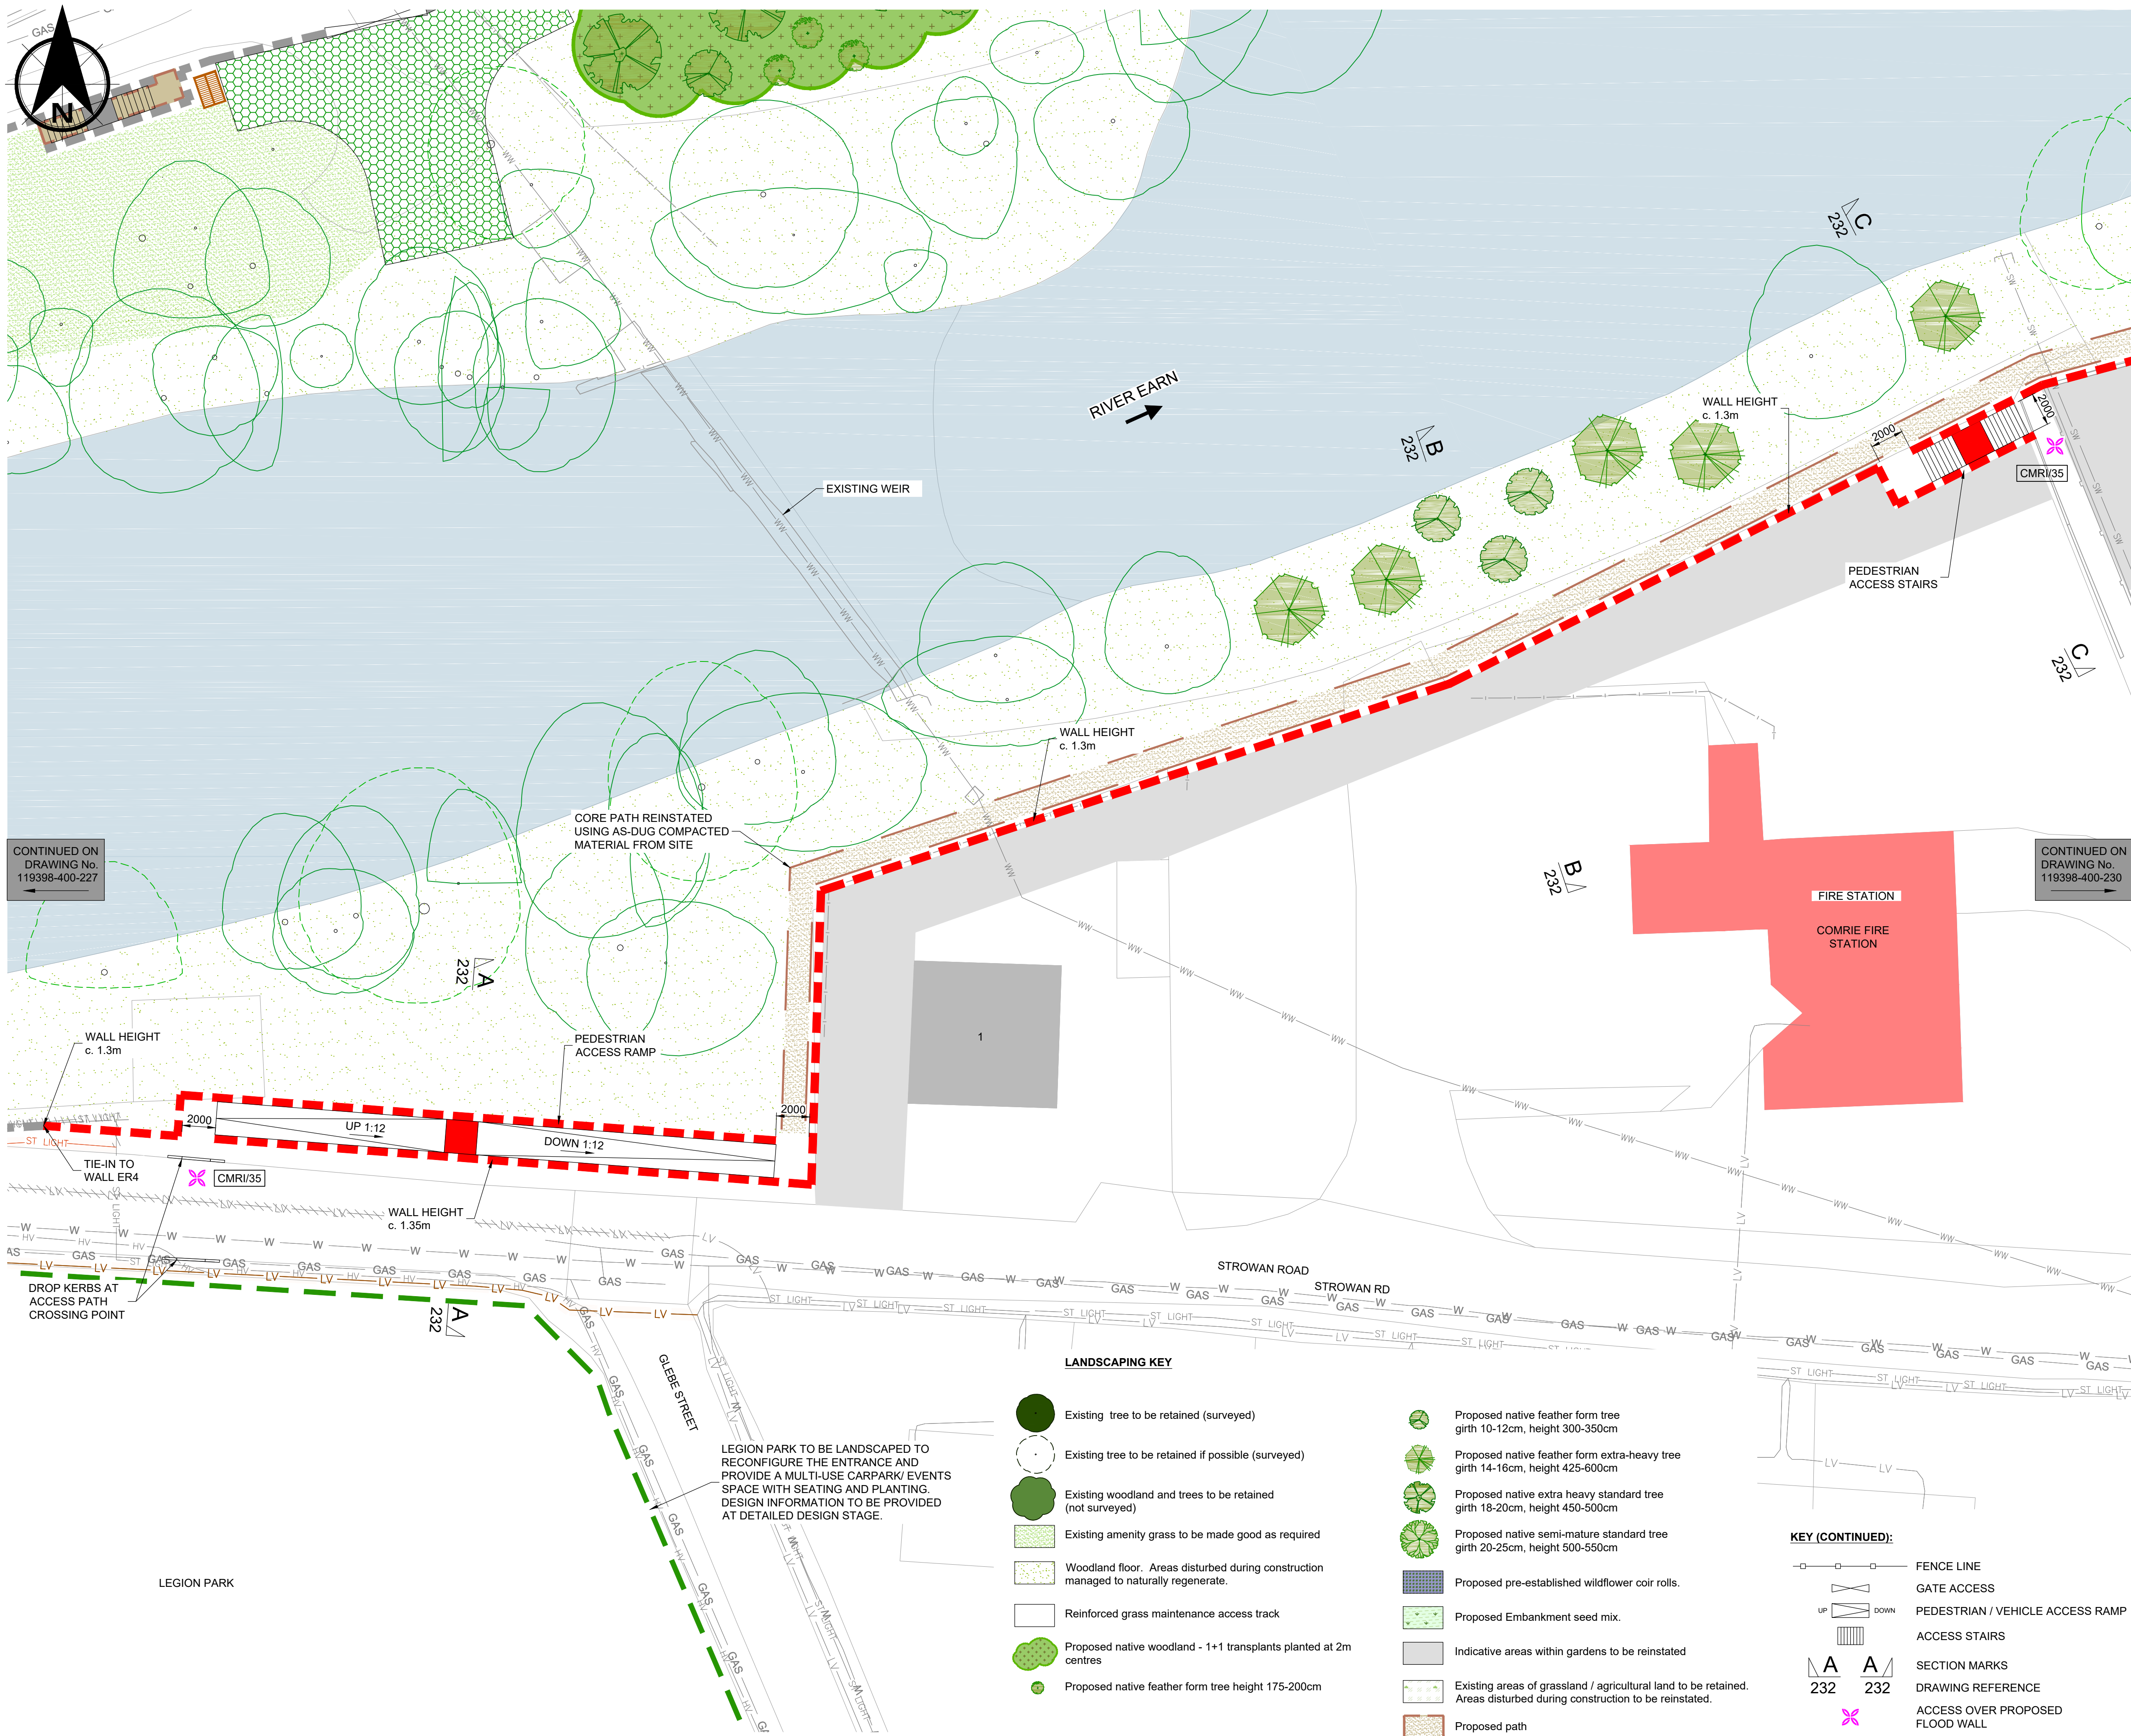


NOTES

- THIS DRAWING IS BASED UPON ORDNANCE SURVEY MAPPING, REPRODUCED BY PERMISSION OF ORDNANCE SURVEY ON BEHALF OF HMSO. © CROWN COPYRIGHT AND DATABASE RIGHT 2017. ALL RIGHTS RESERVED. ORDNANCE SURVEY LICENCE NUMBER IS 100016971.
- ALL DIMENSIONS IN MILLIMETRES UNLESS NOTED OTHERWISE.
- ALL LEVELS IN METRES ABOVE ORDNANCE DATUM.

KEY:

- PROPOSED FLOOD WALL WITH AGREED FINISH AND COPING
- BT BT EXISTING UNDERGROUND BT
- HV HV EXISTING UNDERGROUND HV ELECTRIC LINES
- GAS EXISTING GAS MAIN
- LV LV EXISTING UNDERGROUND LV ELECTRIC LINES
- ABANDONED LV ELECTRIC LINES
- LV LV NEW UNDERGROUND LV ELECTRIC LINES
- ST LIGHT EXISTING STREET LIGHT UNDERGROUND LINES
- ABANDONED STREET LIGHT UNDERGROUND LINES
- ST LIGHT NEW STREET LIGHT UNDERGROUND LINES
- WW WW EXISTING WASTE WATER NETWORK
- SW SW EXISTING SURFACE WATER NETWORK
- W W EXISTING WATER MAIN

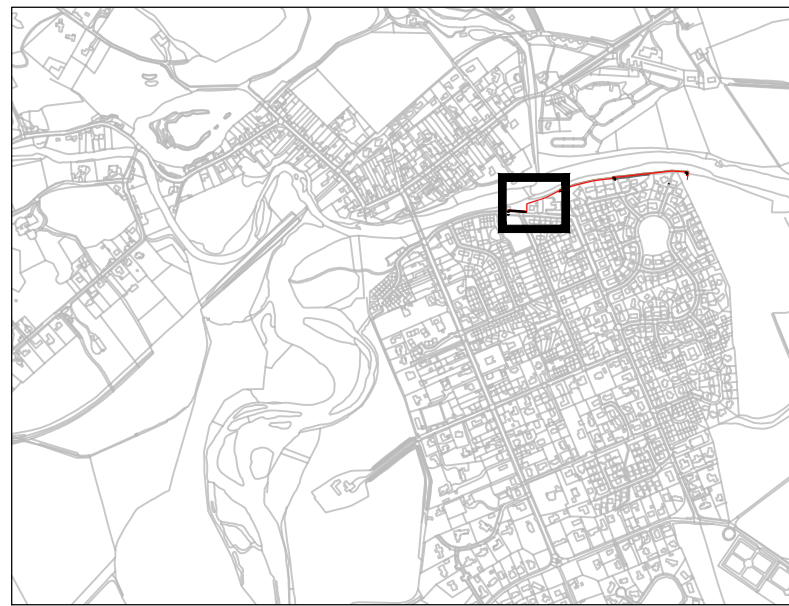

01	05/07/19	PUBLIC CONSULTATION AMENDMENTS	BBMD	BCI	BCI
0	18/03/19	FIRST ISSUE	BBMD	BCI	BCI
Rev.	Date	Amendment Details	Drawn	Chk'd	App'd

This drawing should not be relied on or used in circumstances other than those for which it was originally prepared and for which Sweco UK Limited was commissioned. Sweco UK Limited accepts no responsibility for this drawing to any party other than the person by whom it was commissioned. Any party which breaches the provisions of this disclaimer shall indemnify Sweco UK Limited for all loss or damage arising therefrom.

Sweco
2nd Floor, Quay 2
139 Fountainbridge
Edinburgh
EH3 9QG
Tel: +44 (0)131 550 6300
Web: www.sweco.co.uk




FOR PUBLIC CONSULTATION

COMRIE FLOOD PROTECTION SCHEME

FLOOD WALLS - ER5
RIVER EARN RIGHT BANK
SHEET 1 OF 4

Scale	1:200	Designed	SM	Drawn	JN	Checked	BCI	Approved	BCI
Original Size	A1	Date	22/06/18	Date	22/06/18	Date	22/06/18	Date	22/06/18
Drawing Number	119398/400/229								Revision
									01

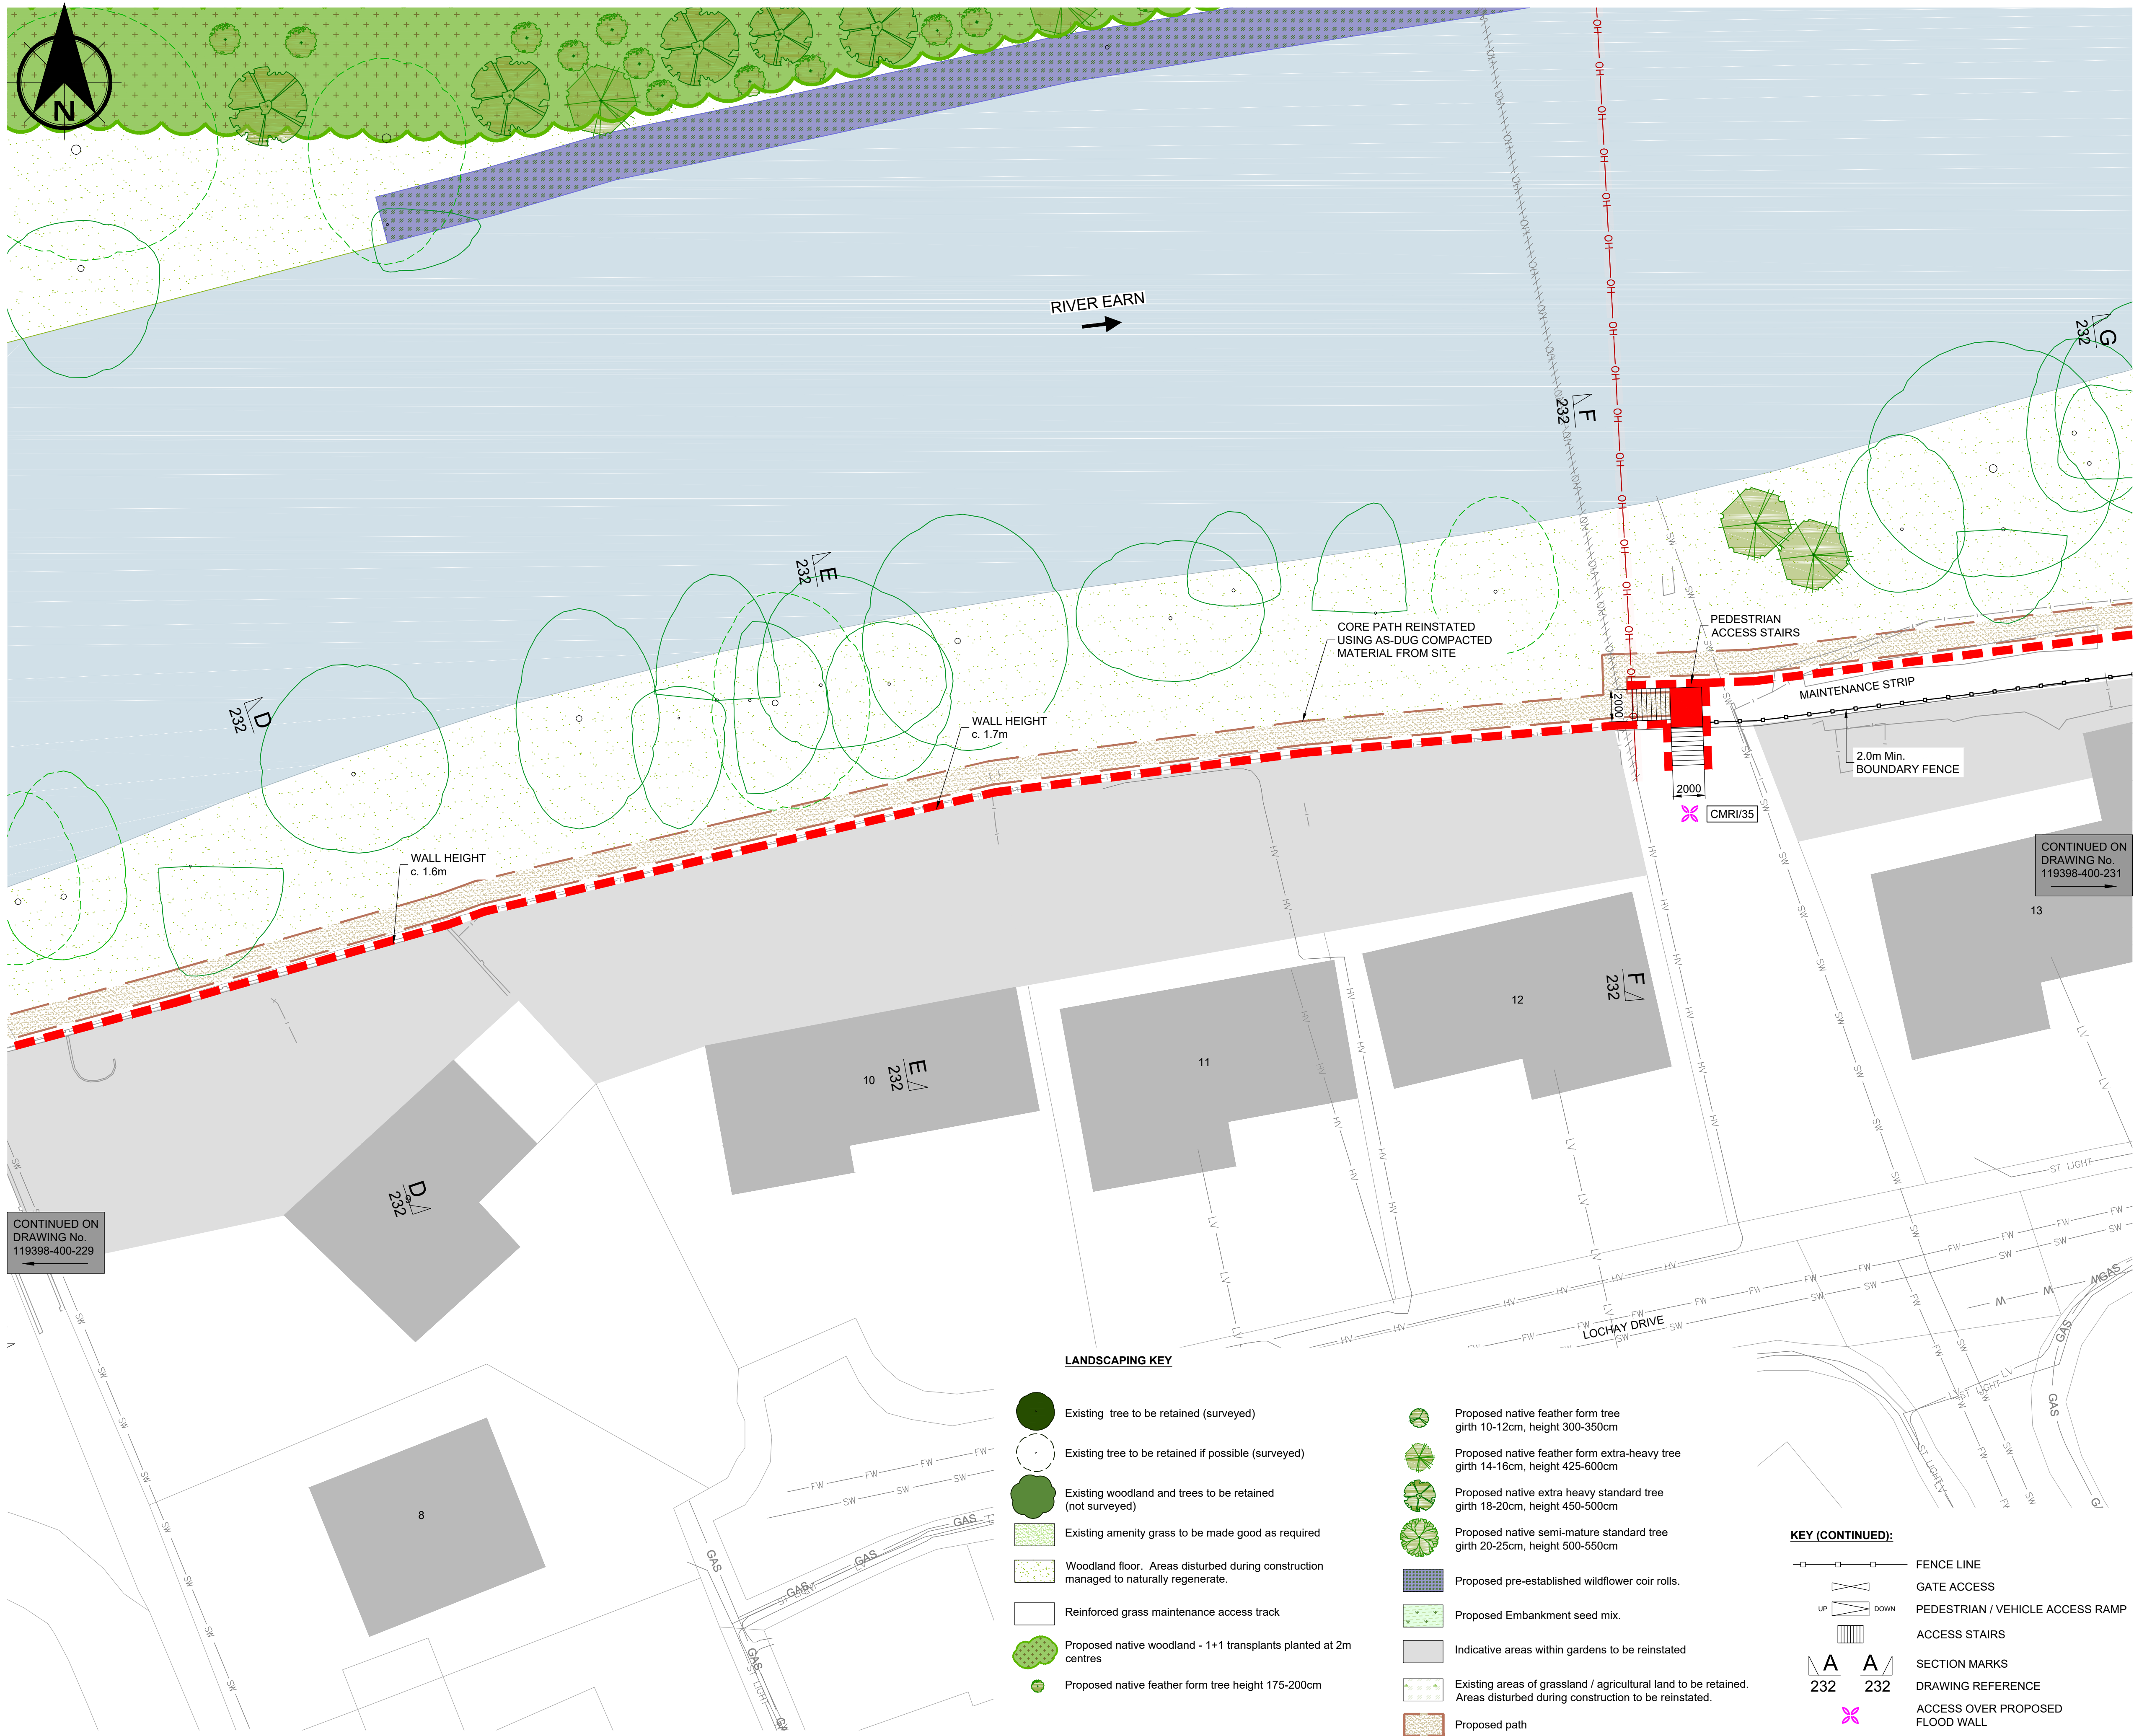


NOTES

1. THIS DRAWING IS BASED UPON ORDNANCE SURVEY MAPPING, REPRODUCED BY PERMISSION OF ORDNANCE SURVEY ON BEHALF OF HMSO. © CROWN COPYRIGHT AND DATABASE RIGHT 2017. ALL RIGHTS RESERVED. ORDNANCE SURVEY LICENCE NUMBER IS 100016971.
2. ALL DIMENSIONS IN MILLIMETRES UNLESS NOTED OTHERWISE.
3. ALL LEVELS IN METRES ABOVE ORDNANCE DATUM.

KEY:

- BT --- BT --- PROPOSED FLOOD WALL WITH AGREED FINISH AND COPING
- HV --- HV --- EXISTING UNDERGROUND BT
- OH --- OH --- EXISTING UNDERGROUND HV ELECTRIC LINES
- OH --- OH --- EXISTING OVERHEAD HV ELECTRIC LINES
- +++++ OH +++++ ABANDONED OVERHEAD HV ELECTRIC LINES
- OH --- OH --- NEW OVERHEAD HV ELECTRIC LINES
- GAS --- GAS --- EXISTING GAS MAIN
- LV --- LV --- EXISTING UNDERGROUND LV ELECTRIC LINES
- ST LIGHT --- ST LIGHT --- EXISTING STREET LIGHT UNDERGROUND LINES
- WW --- WW --- EXISTING WASTE WATER NETWORK
- SW --- SW --- EXISTING SURFACE WATER NETWORK
- W --- W --- EXISTING WATER MAIN

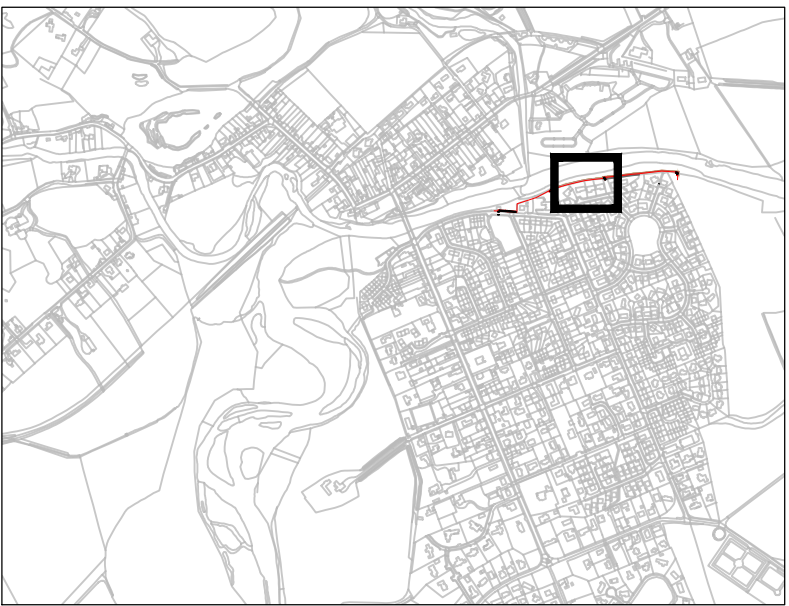

02	21/11/19	PUBLIC CONSULTATION WALL ALIGNMENT AMENDED	BBMD	BCI	BCI
01	05/07/19	PUBLIC CONSULTATION AMENDMENTS	BBMD	BCI	BCI
0	18/03/19	FIRST ISSUE	BBMD	BCI	BCI
Rev.	Date	Amendment Details	Drawn	Chk'd	App'd

This drawing should not be relied on or used in circumstances other than those for which it was originally prepared and for which Sweco UK Limited was commissioned. Sweco UK Limited accepts no responsibility for this drawing to any party other than the person by whom it was commissioned. Any party which breaches the provisions of this disclaimer shall indemnify Sweco UK Limited for all loss or damage arising therefrom.

Sweco
2nd Floor, Quay 2
139 Fountainbridge
Edinburgh
EH3 9QG
Tel: +44 (0)131 550 6300
Web: www.sweco.co.uk





FOR PUBLIC CONSULTATION

COMRIE FLOOD PROTECTION SCHEME

FLOOD WALLS - ER5
RIVER EARN RIGHT BANK
SHEET 2 OF 4

Scale	1:200	Designed	SM	Drawn	JN	Checked	BCI	Approved	BCI
Original Size	A1	Date	22/06/18	Date	22/06/18	Date	22/06/18	Date	22/06/18
Drawing Number	119398/400/230								Revision
									02

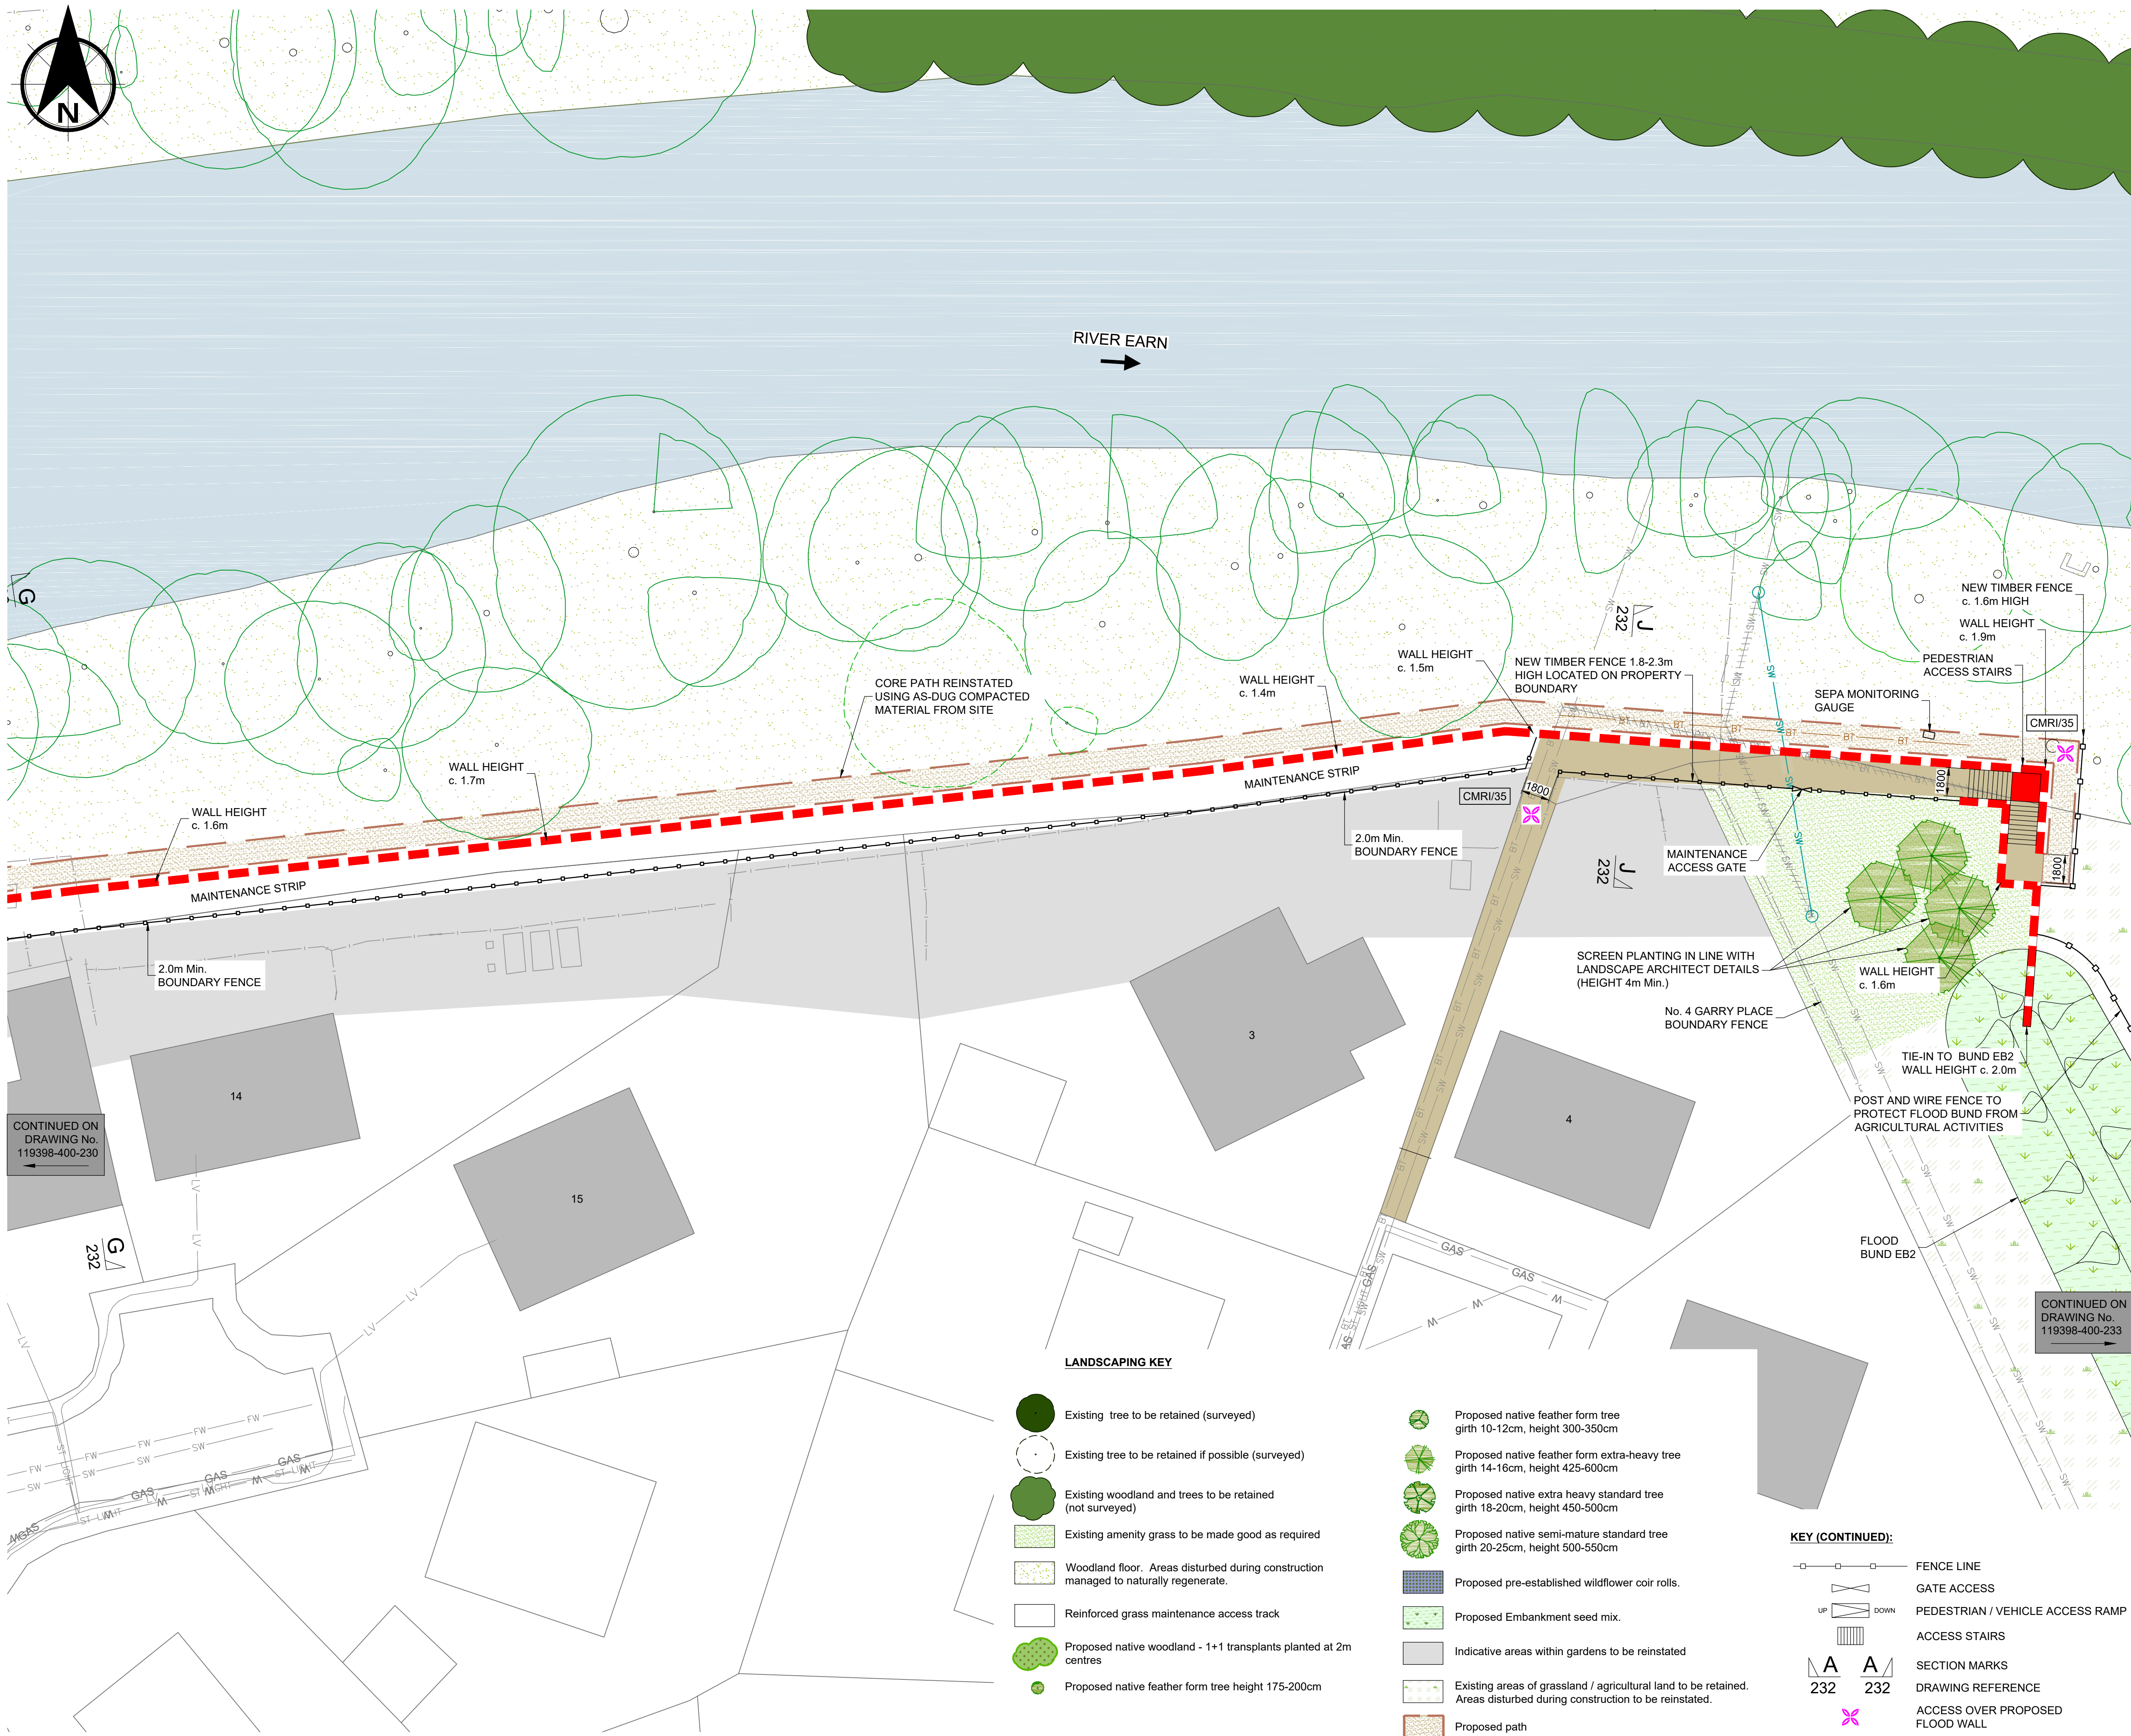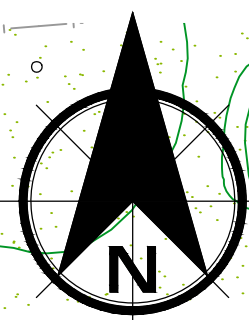

LANDSCAPING KEY

- Existing tree to be retained (surveyed)
- Existing tree to be retained if possible (surveyed)
- Existing woodland and trees to be retained (not surveyed)
- Existing amenity grass to be made good as required
- Woodland floor. Areas disturbed during construction managed to naturally regenerate.
- Reinforced grass maintenance access track
- Proposed native woodland - 1+1 transplants planted at 2m centres
- Proposed native feather form tree height 175-200cm
- Proposed native feather form tree girth 10-12cm, height 300-350cm
- Proposed native feather form extra-heavy tree girth 14-16cm, height 425-600cm
- Proposed native extra heavy standard tree girth 18-20cm, height 450-500cm
- Proposed native semi-mature standard tree girth 20-25cm, height 500-550cm
- Proposed pre-established wildflower coir rolls.
- Proposed Embankment seed mix.
- Indicative areas within gardens to be reinstated
- Existing areas of grassland / agricultural land to be retained. Areas disturbed during construction to be reinstated.
- Proposed path

KEY (CONTINUED):


- FENCE LINE
- GATE ACCESS
- PEDESTRIAN / VEHICLE ACCESS RAMP
- ACCESS STAIRS
- SECTION MARKS
- DRAWING REFERENCE
- ACCESS OVER PROPOSED FLOOD WALL

NOTES

- THIS DRAWING IS BASED UPON ORDNANCE SURVEY MAPPING. REPRODUCED BY PERMISSION OF ORDNANCE SURVEY ON BEHALF OF HMSO. © CROWN COPYRIGHT AND DATABASE RIGHT 2017. ALL RIGHTS RESERVED. ORDNANCE SURVEY LICENCE NUMBER IS 100016971.
- ALL DIMENSIONS IN MILLIMETRES UNLESS NOTED OTHERWISE.
- ALL LEVELS IN METRES ABOVE ORDNANCE DATUM.

KEY:

- PROPOSED FLOOD WALL WITH AGREED FINISH AND COPING
- EXISTING UNDERGROUND BT
- ABANDONED UNDERGROUND BT
- NEW UNDERGROUND BT
- EXISTING UNDERGROUND HV ELECTRIC LINES
- EXISTING GAS MAIN
- EXISTING UNDERGROUND LV ELECTRIC LINES
- EXISTING STREET LIGHT UNDERGROUND LINES
- EXISTING WASTE WATER NETWORK
- EXISTING SURFACE WATER NETWORK
- ABANDONED SURFACE WATER NETWORK
- NEW DIVERSION TO SURFACE WATER NETWORK
- EXISTING WATER MAIN

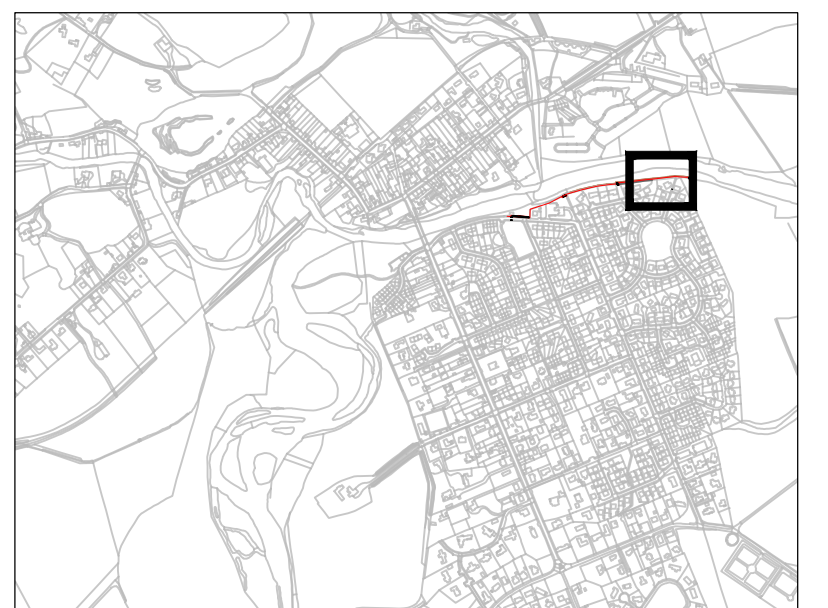

03	21/11/19	PUBLIC CONSULTATION WALL ALIGNMENT AMENDED	BBMD	BCI	BCI
02	04/07/19	PUBLIC CONSULTATION AMENDMENTS	BBMD	BCI	BCI
01	29/04/19	AREA OF REINSTATEMENT AMENDED	BBMD	BCI	BCI
0	18/03/19	FIRST ISSUE	BBMD	BCI	BCI
Rev.	Date	Amendment Details	Drawn	Chk'd	App'd

This drawing should not be relied on or used in circumstances other than those for which it was originally prepared and for which Sweco UK Limited was commissioned. Sweco UK Limited accepts no responsibility for this drawing to any party other than the person by whom it was commissioned. Any party which breaches the provisions of this disclaimer shall indemnify Sweco UK Limited for all loss or damage arising therefrom.

Sweco
2nd Floor, Quay 2
139 Fountainbridge
Edinburgh
EH3 9QG
Tel: +44 (0)131 550 6300
Web: www.sweco.co.uk

SWECO




Client
PERTH & KINROSS COUNCIL

Drawing Status
FOR PUBLIC CONSULTATION

Project Title
COMRIE FLOOD PROTECTION SCHEME

Drawing Title
**FLOOD WALLS - ER5
RIVER EARN RIGHT BANK
SHEET 3 OF 4**

Scale	1:200	Designed	SM	Drawn	JN	Checked	BCI	Approved	BCI
Original Size	A1	Date	22/06/18	Date	22/06/18	Date	22/06/18	Date	22/06/18
Drawing Number	119398/400/231	Revision	03						

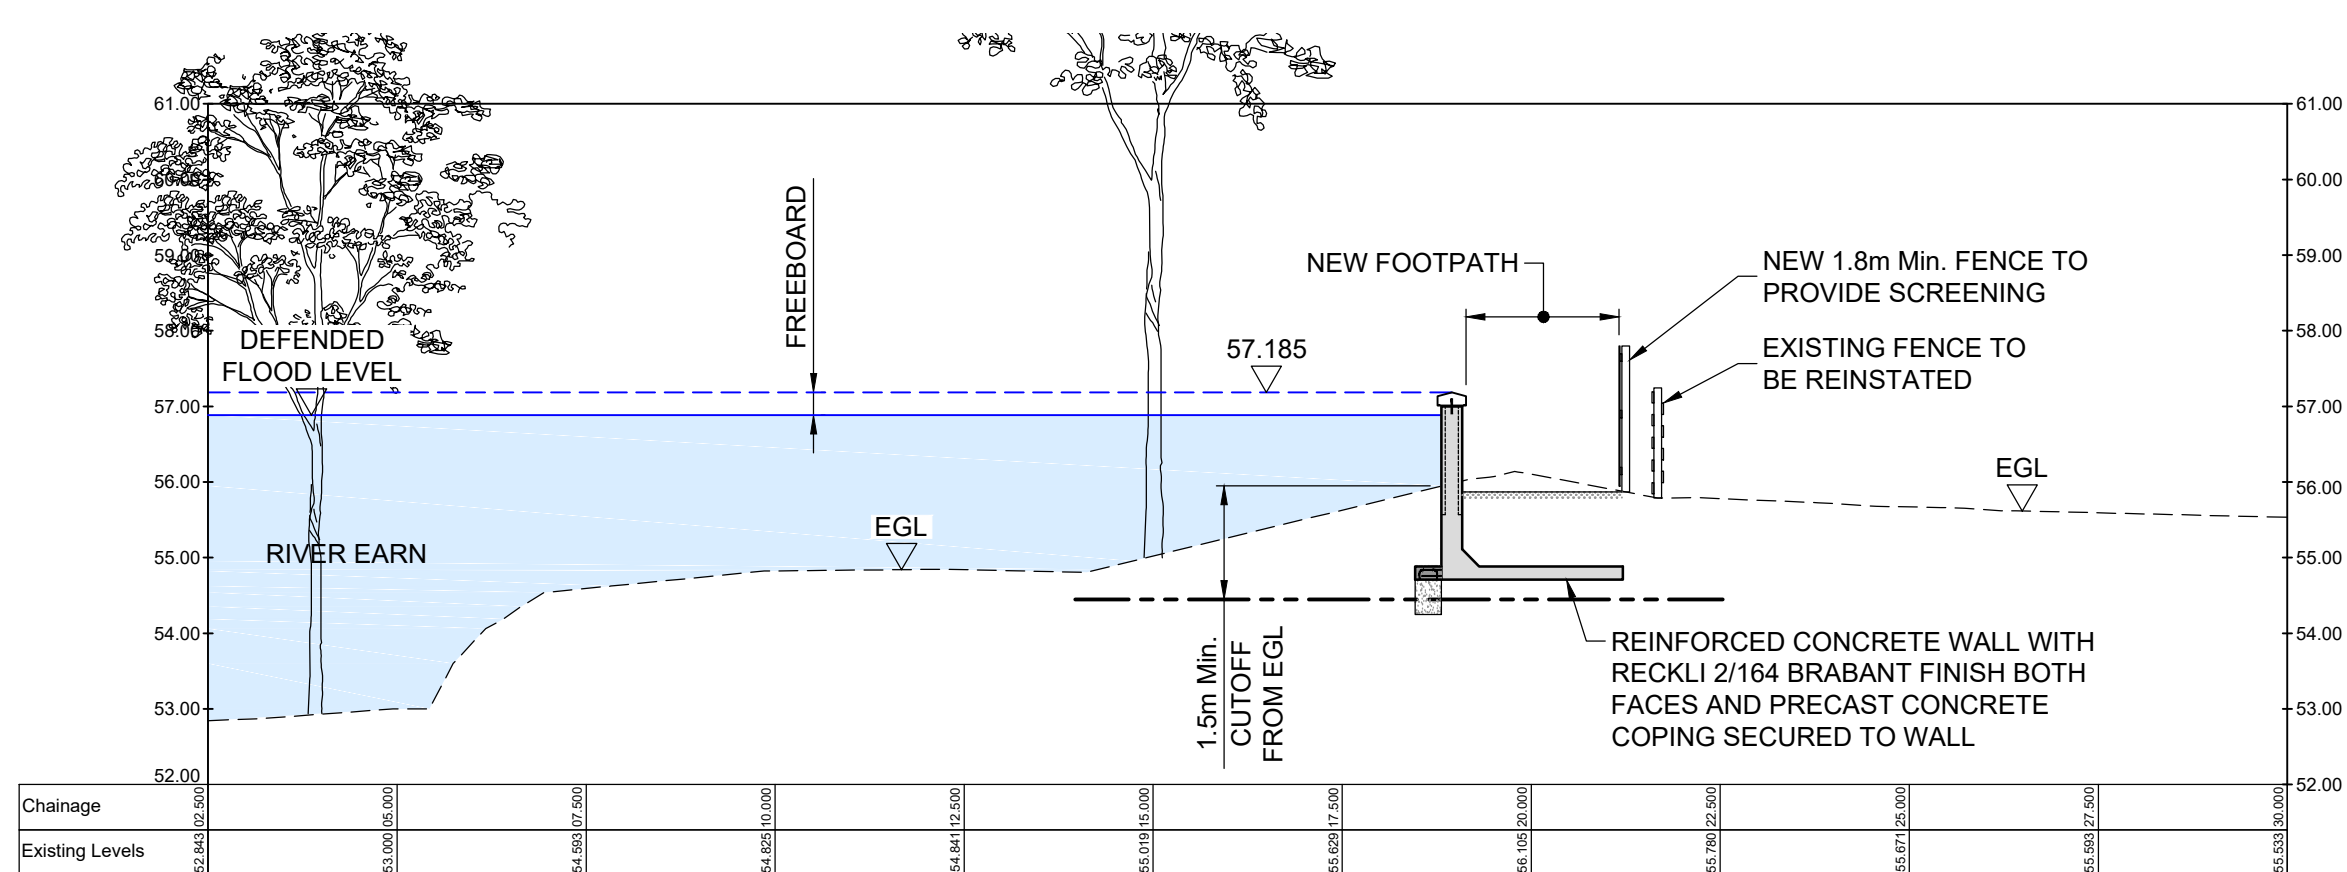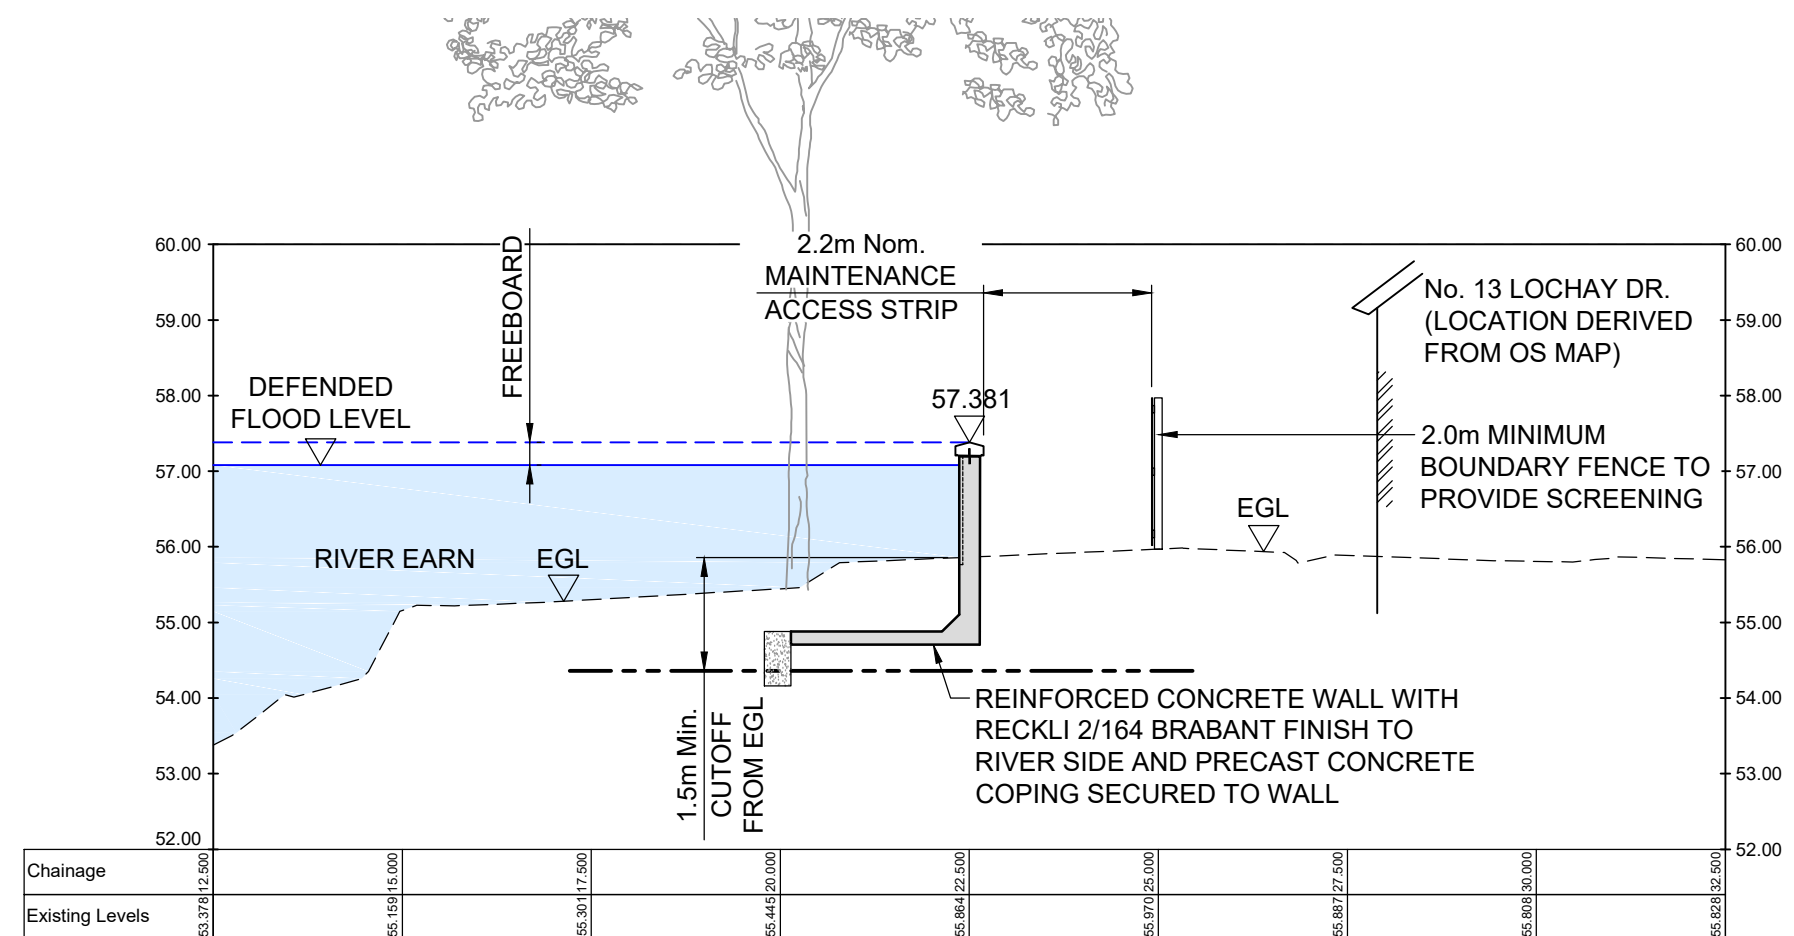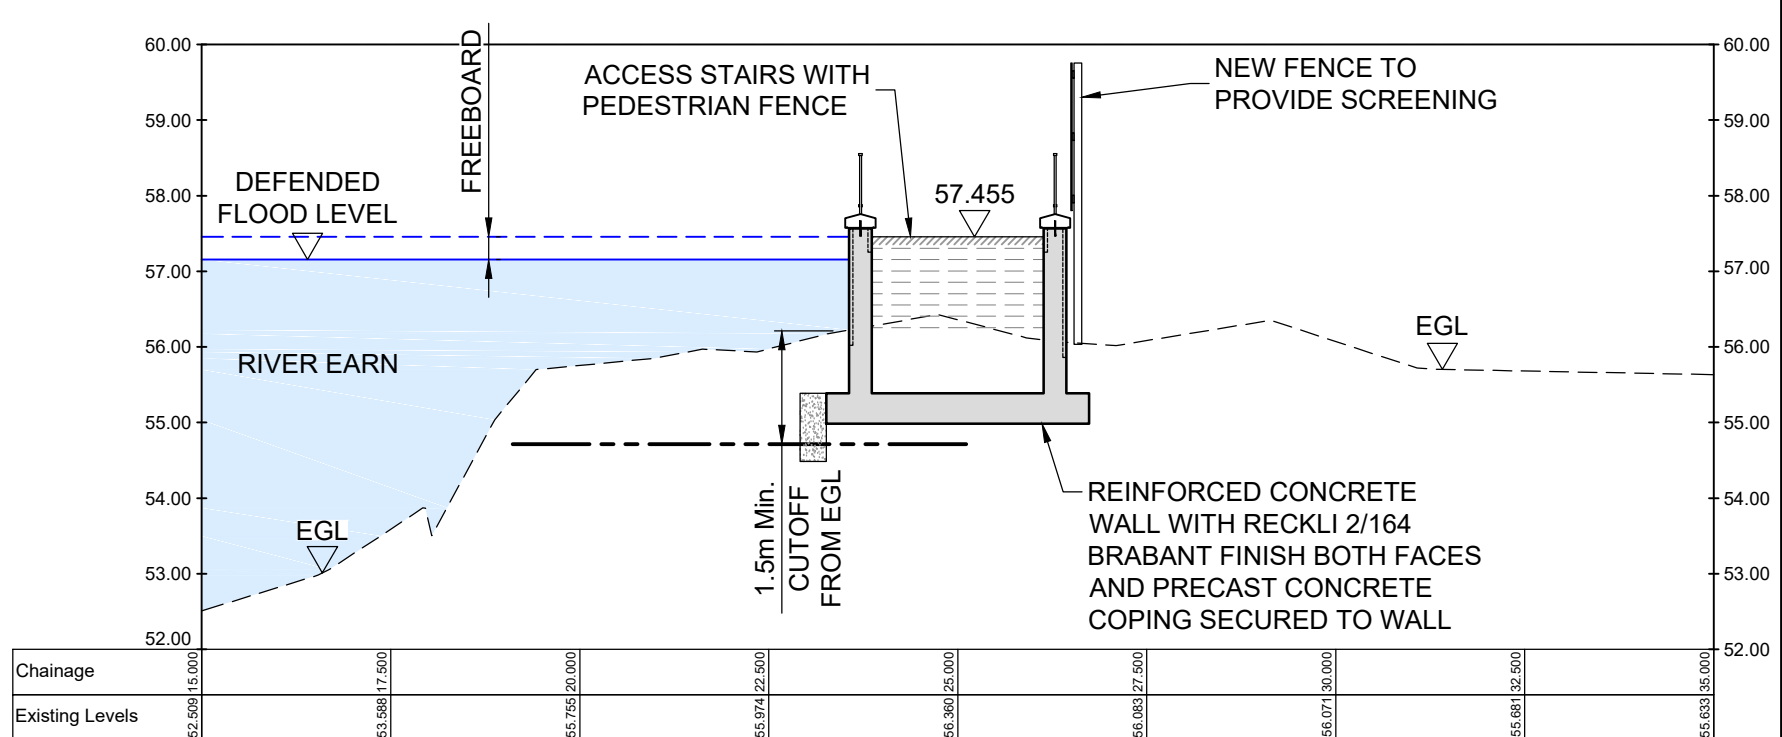

- | | | | | | |
|------|----------|--|-------|-------|-------|
| 03 | 21/11/19 | PUBLIC CONSULTATION
SECTIONS AMENDED | BBMD | BCI | BCI |
| 02 | 05/07/19 | PUBLIC CONSULTATION
AMENDMENTS | BBMD | BCI | BCI |
| 01 | 29/04/19 | NOTES TO SECTIONS E-E
AND H-H AMENDED | BBMD | BCI | BCI |
| 0 | 18/03/19 | FIRST ISSUE | BBMD | BCI | BCI |
| Rev. | Date | Amendment Details | Drawn | Chk'd | App'd |

SWECO 



PERTH &
KINROSS
COUNCIL

Project Title

COMRIE FLOOD
PROTECTION SCHEME

Drawing Title

FLOOD WALLS - ER5
RIVER EARN RIGHT BANK
SHEET 4 OF 4

Scale 1:100	Designed SM	Drawn JN	Checked BCI	Approved BCI
Original Size A1	Date 22/06/18	Date 22/06/18	Date 22/06/18	Date 22/06/18
Drawing Number 119398/400/232				Revision 03



NOTES

- THIS DRAWING IS BASED UPON ORDNANCE SURVEY MAPPING, REPRODUCED BY PERMISSION OF ORDNANCE SURVEY ON BEHALF OF HMSO. © CROWN COPYRIGHT AND DATABASE RIGHT 2017. ALL RIGHTS RESERVED. ORDNANCE SURVEY LICENCE NUMBER IS 100016871.
- ALL DIMENSIONS IN MILLIMETRES UNLESS NOTED OTHERWISE.
- ALL LEVELS IN METRES ABOVE ORDNANCE DATUM.

KEY:

- PROPOSED FLOOD WALL WITH AGREED FINISH AND COPING
- BUND (WITH IMPERMEABLE CORE WHERE REQUIRED)
- EXISTING UNDERGROUND BT
- EXISTING UNDERGROUND HV ELECTRIC LINES
- EXISTING GAS MAIN
- EXISTING UNDERGROUND LV ELECTRIC LINES
- EXISTING STREET LIGHT UNDERGROUND LINES
- EXISTING WASTE WATER NETWORK
- EXISTING WATER MAIN
- FENCE LINE
- GATE ACCESS
- PEDESTRIAN / VEHICLE ACCESS RAMP
- ACCESS STAIRS
- SECTION MARKS
- DRAWING REFERENCE
- ACCESS OVER PROPOSED FLOOD WALL



01	05/07/19	PUBLIC CONSULTATION AMENDMENTS	BBMD	BCI	BCI
0	18/03/19	FIRST ISSUE	BBMD	BCI	BCI
Rev.	Date	Amendment Details	Drawn	Chk'd	App'd

This drawing should not be relied on or used in circumstances other than those for which it was originally prepared and for which Sweco UK Limited was commissioned. Sweco UK Limited accepts no responsibility for this drawing to any party other than the person by whom it was commissioned. Any party which breaches the provisions of this disclaimer shall indemnify Sweco UK Limited for all loss or damage arising therefrom.

Sweco
2nd Floor, Quay 2
139 Fountainbridge
Edinburgh
EH3 9QG
Tel: +44 (0)131 550 6300
Web: www.sweco.co.uk



Client

PERTH & KINROSS COUNCIL

FOR PUBLIC CONSULTATION

COMRIE FLOOD PROTECTION SCHEME

FLOOD BUND EB2
RIVER EARN RIGHT BANK
SHEET 1 OF 4

Scale	1:200	Designed	SM	Drawn	BBMD	Checked	BCI	Approved	BCI
Original Size	A1	Date	04/07/18	Date	04/07/18	Date	04/07/18	Date	04/07/18
Drawing Number	119398/400/233								Revision
									01



NOTES

- THIS DRAWING IS BASED UPON ORDNANCE SURVEY MAPPING, REPRODUCED BY PERMISSION OF ORDNANCE SURVEY ON BEHALF OF HMSO. © CROWN COPYRIGHT AND DATABASE RIGHT 2017. ALL RIGHTS RESERVED. ORDNANCE SURVEY LICENCE NUMBER IS 100016871.
- ALL DIMENSIONS IN MILLIMETRES UNLESS NOTED OTHERWISE.
- ALL LEVELS IN METRES ABOVE ORDNANCE DATUM.

- KEY:**
- PROPOSED FLOOD WALL WITH AGREED FINISH AND COPING
 - BUND (WITH IMPERMEABLE CORE WHERE REQUIRED)
 - EXISTING UNDERGROUND BT
 - EXISTING UNDERGROUND HV ELECTRIC LINES
 - ABANDONED UNDERGROUND HV ELECTRIC LINES
 - NEW UNDERGROUND HV ELECTRIC LINES
 - EXISTING OVERHEAD HV ELECTRIC LINES
 - ABANDONED OVERHEAD HV ELECTRIC LINES
 - NEW OVERHEAD HV ELECTRIC LINES
 - EXISTING GAS MAIN
 - EXISTING UNDERGROUND LV ELECTRIC LINES
 - EXISTING STREET LIGHT
 - EXISTING WASTE WATER NETWORK
 - EXISTING WATER MAIN



01	05/07/19	PUBLIC CONSULTATION AMENDMENTS	BBMD	BCI	BCI
0	18/03/19	FIRST ISSUE	BBMD	BCI	BCI
Rev.	Date	Amendment Details	Drawn	Chk'd	App'd

This drawing should not be relied on or used in circumstances other than those for which it was originally prepared and for which Sweco UK Limited was commissioned. Sweco UK Limited accepts no responsibility for this drawing to any party other than the person by whom it was commissioned. Any party which breaches the provisions of this disclaimer shall indemnify Sweco UK Limited for all loss or damage arising therefrom.

Sweco
2nd Floor, Quay 2
139 Fountainbridge
Edinburgh
EH3 9QG
Tel: +44 (0)131 550 6300
Web: www.sweco.co.uk



FOR PUBLIC CONSULTATION

COMRIE FLOOD PROTECTION SCHEME

FLOOD BUND EB2 RIVER EARN RIGHT BANK SHEET 2 OF 4

Scale	1:200	Designed	SM	Drawn	BBMD	Checked	BCI	Approved	BCI
Original Size	A1	Date	04/07/18	Date	04/07/18	Date	04/07/18	Date	04/07/18
Drawing Number	119398/400/234	Revision	01						



CONTINUED ON
DRAWING No.
119398-400-234



NOTES

- THIS DRAWING IS BASED UPON ORDNANCE SURVEY MAPPING, REPRODUCED BY PERMISSION OF ORDNANCE SURVEY ON BEHALF OF HMSO. © CROWN COPYRIGHT AND DATABASE RIGHT 2017. ALL RIGHTS RESERVED. ORDNANCE SURVEY LICENCE NUMBER IS 100016971.
- ALL DIMENSIONS IN MILLIMETRES UNLESS NOTED OTHERWISE.
- ALL LEVELS IN METRES ABOVE ORDNANCE DATUM.

KEY:

- PROPOSED FLOOD WALL WITH AGREED FINISH AND COPING
- BUND (WITH IMPERMEABLE CORE WHERE REQUIRED)
- EXISTING UNDERGROUND BT
- EXISTING UNDERGROUND HV ELECTRIC LINES
- EXISTING GAS MAIN
- EXISTING UNDERGROUND LV ELECTRIC LINES
- EXISTING STREET LIGHT UNDERGROUND LINES
- EXISTING WASTE WATER NETWORK
- EXISTING WATER MAIN
- FENCE LINE
- GATE ACCESS
- PEDESTRIAN / VEHICLE ACCESS RAMP
- ACCESS STAIRS
- SECTION MARKS
- DRAWING REFERENCE
- ACCESS OVER PROPOSED FLOOD WALL



01	05/07/19	PUBLIC CONSULTATION AMENDMENTS	BBMD	BCI	BCI
0	18/03/19	FIRST ISSUE	BBMD	BCI	BCI
Rev.	Date	Amendment Details	Drawn	Chk'd	App'd

This drawing should not be relied on or used in circumstances other than those for which it was originally prepared and for which Sweco UK Limited was commissioned. Sweco UK Limited accepts no responsibility for this drawing to any party other than the person by whom it was commissioned. Any party which breaches the provisions of this disclaimer shall indemnify Sweco UK Limited for all loss or damage arising therefrom.

Sweco
2nd Floor, Quay 2
139 Fountainbridge
Edinburgh
EH3 9QG
Tel: +44 (0)131 550 6300
Web: www.sweco.co.uk

SWECO

Client

PERTH & KINROSS COUNCIL

Drawing Status

FOR PUBLIC CONSULTATION


Project Title

COMRIE FLOOD PROTECTION SCHEME


Drawing Title

**FLOOD BUND EB2
RIVER EARN RIGHT BANK
SHEET 3 OF 4**


Scale 1:200	Designed SM	Drawn BBMD	Checked BCI	Approved BCI
Original Size A1	Date 04/07/18	Date 04/07/18	Date 04/07/18	Date 04/07/18
Drawing Number 119398/400/235				Revision 01

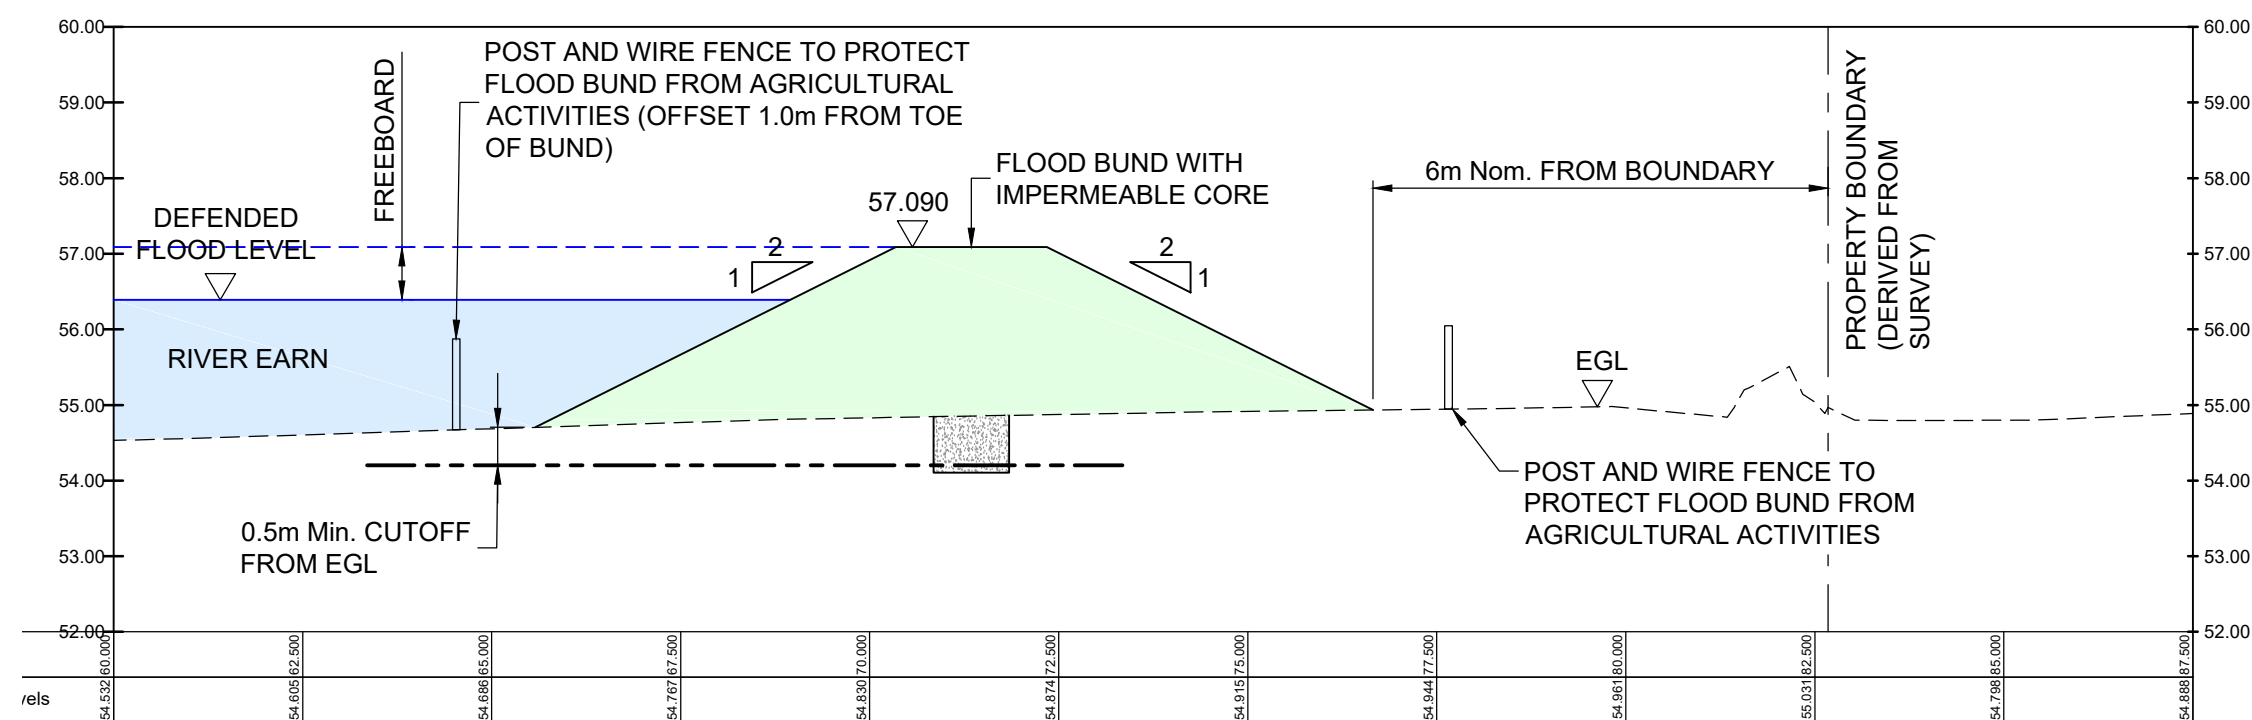


SECTION A-A
SCALE 1:100

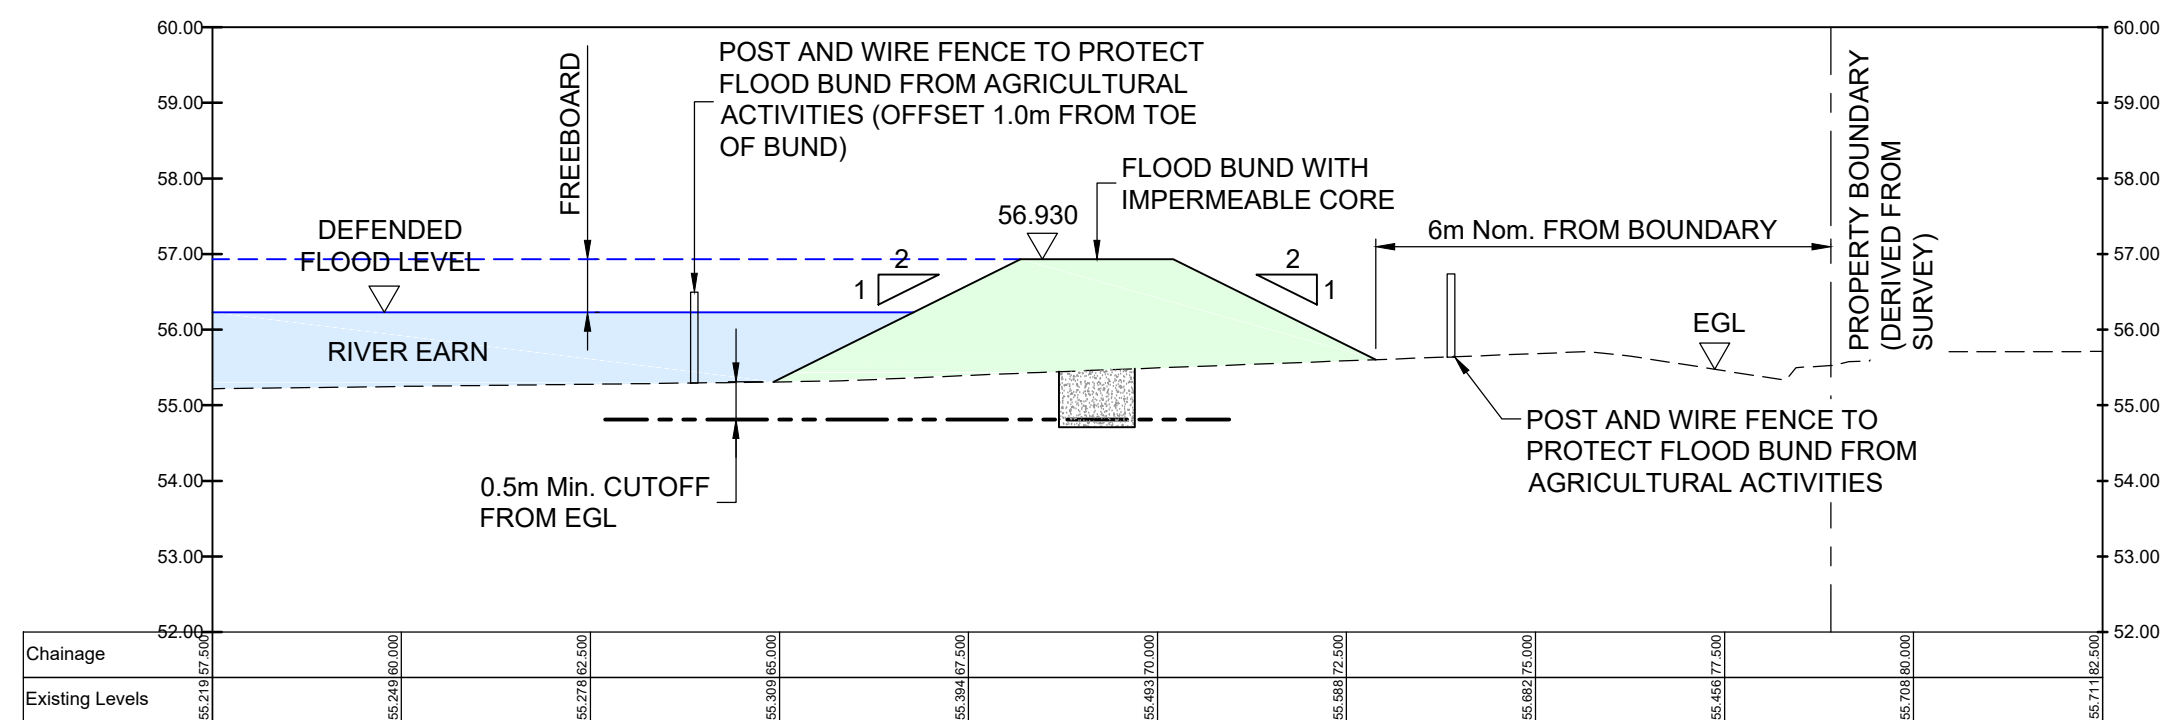


SECTION B-B
SCALE 1:100

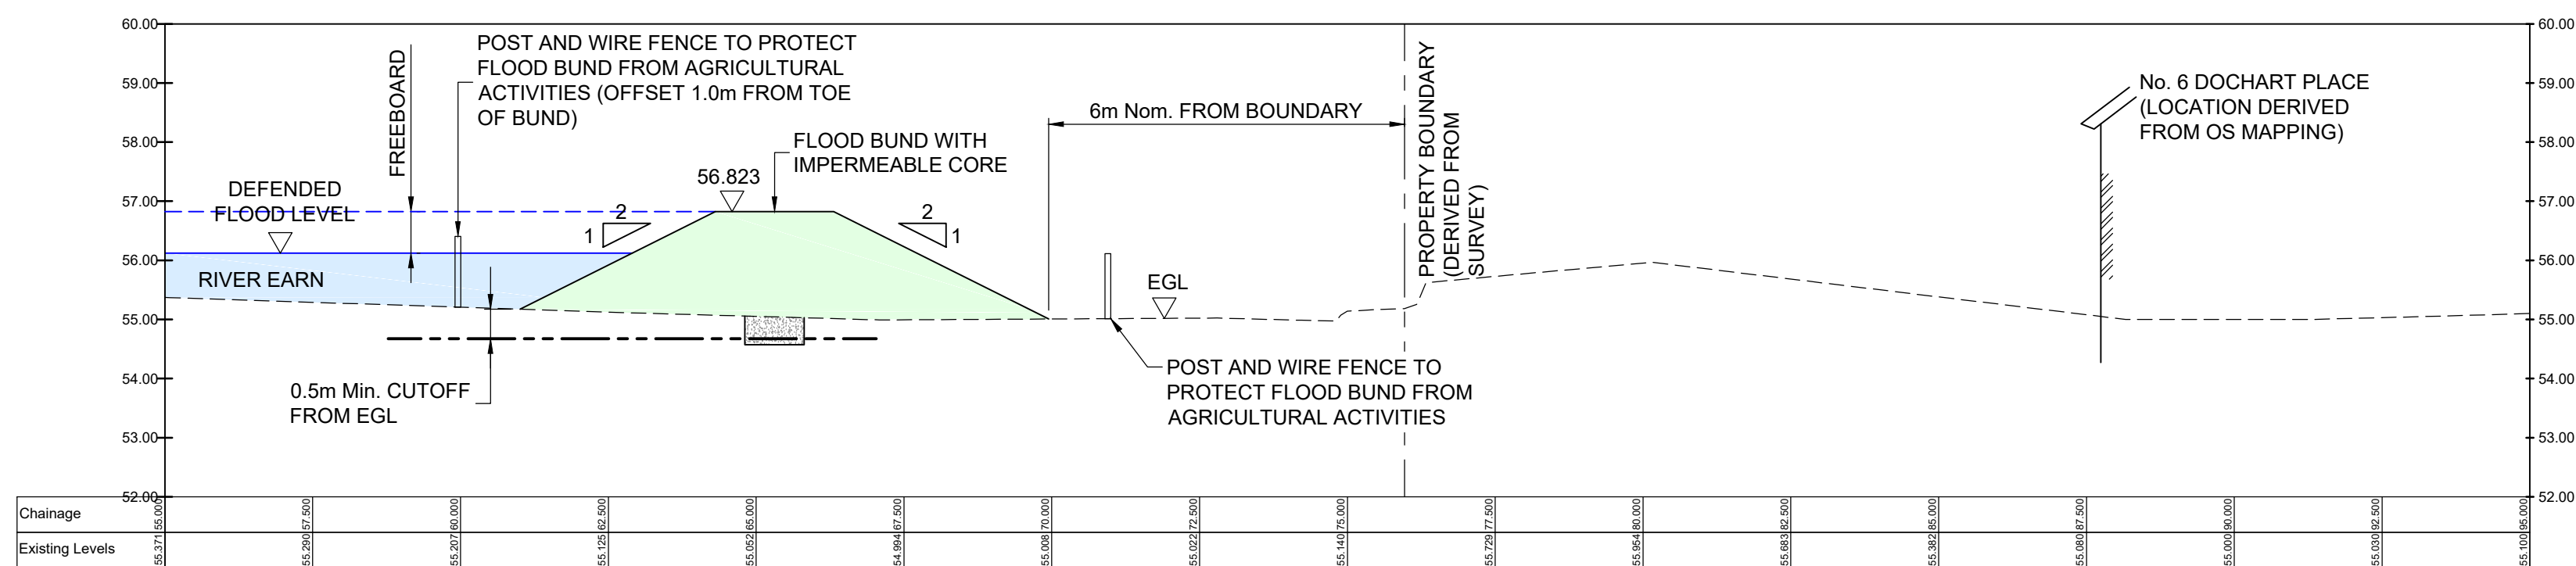

SECTION C-C
SCALE 1:100

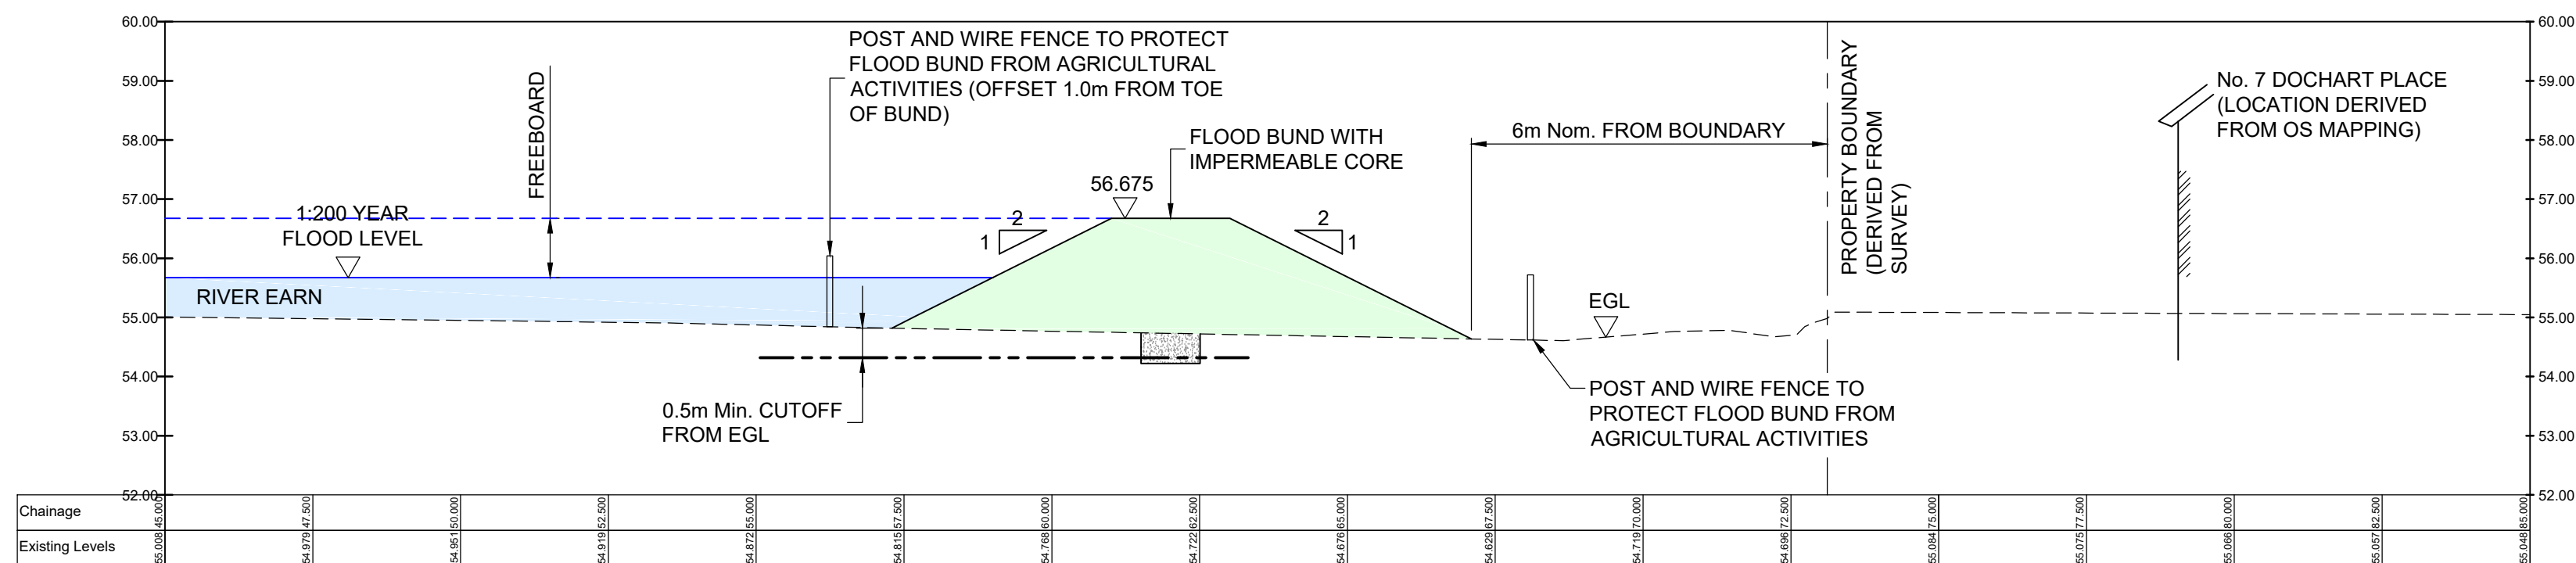

SECTION D-D
SCALE 1:100

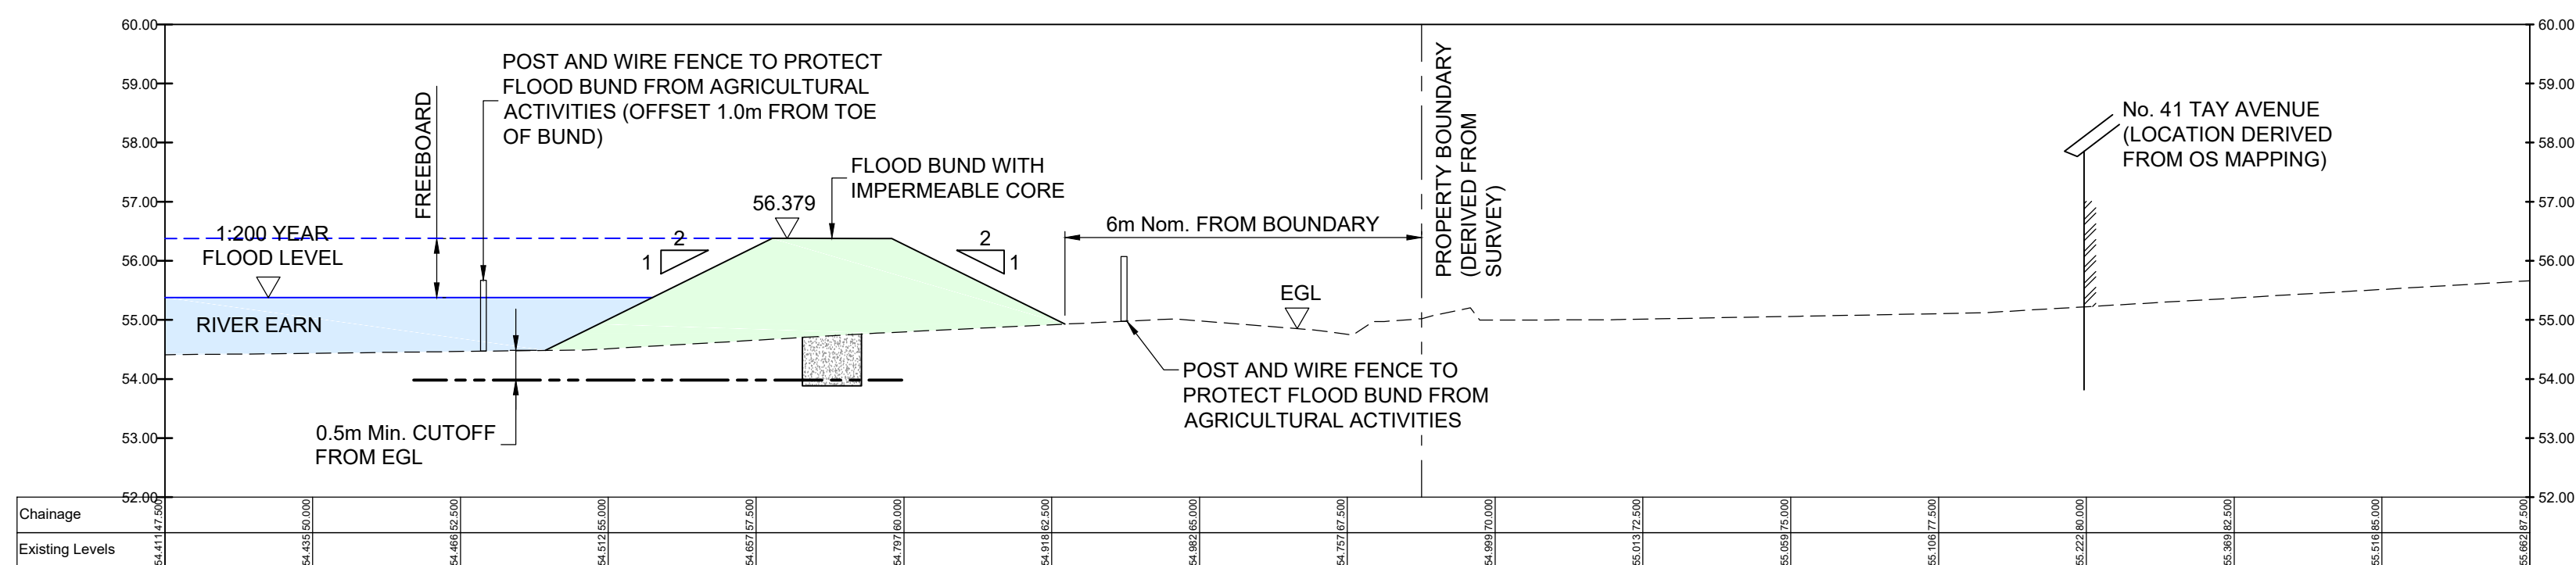

SECTION E-E
SCALE 1:100

NOTES

1. ALL DIMENSIONS IN MILLIMETRES UNLESS NOTED OTHERWISE.
2. ALL LEVELS IN METRES ABOVE ORDNANCE DATUM.
3. WHERE SHOWN ON SECTION THE POSITION AND DEPTH/HEIGHT OF THE EXISTING SERVICES IS INDICATIVE ONLY. REFER TO DRAWINGS 119398/400/233, 234 & 235 FOR LOCATION OF SERVICES CROSSING PROPOSED FLOOD DEFENCES. LOCATION SERVICES TO BE TO BE CONFIRMED ON SITE PRIOR TO THE COMMENCEMENT OF OPERATIONS. ALL SERVICES TO BE SUITABLY PROTECTED OR DIVERTED DURING OPERATIONS.
4. IN LOCATIONS THAT MAY BE SUBJECT TO SECONDARY FLOODING SUITABLE DRAINAGE WILL BE PROVIDED THROUGH THE PROPOSED FLOOD DEFENCES.

01	05/07/19	PUBLIC CONSULTATION AMENDMENTS	BBMD	BCI	BCI
0	18/03/19	FIRST ISSUE	BBMD	BCI	BCI
Rev.	Date	Amendment Details	Drawn	Chk'd	App'd

This drawing should not be relied on or used in circumstances other than those for which it was originally prepared and for which Sweco UK Limited was commissioned. Sweco UK Limited accepts no responsibility for this drawing to any party other than the person by whom it was commissioned. Any party which breaches the provisions of this disclaimer shall indemnify Sweco UK Limited for all loss or damage arising therefrom.

Sweco
2nd Floor, Quay 2
139 Fountainbridge
Edinburgh
EH3 9QG
Tel: +44 (0)131 550 6300
Web: www.sweco.co.uk



Client



Drawing Status

FOR PUBLIC CONSULTATION

Project Title

COMRIE FLOOD
PROTECTION SCHEME

Drawing Title

FLOOD BUND EB2
RIVER EARN RIGHT BANK
SHEET 4 OF 4

Scale	1:100	Designed	SM	Drawn	BBMD	Checked	BCI	Approved	BCI
Original Size	A1	Date	04/07/18	Date	04/07/18	Date	04/07/18	Date	04/07/18
Drawing Number	119398/400/238								01